




BRADY'S - CONTIGUOUS SOUTH-WEST ELEVATION - 1:200

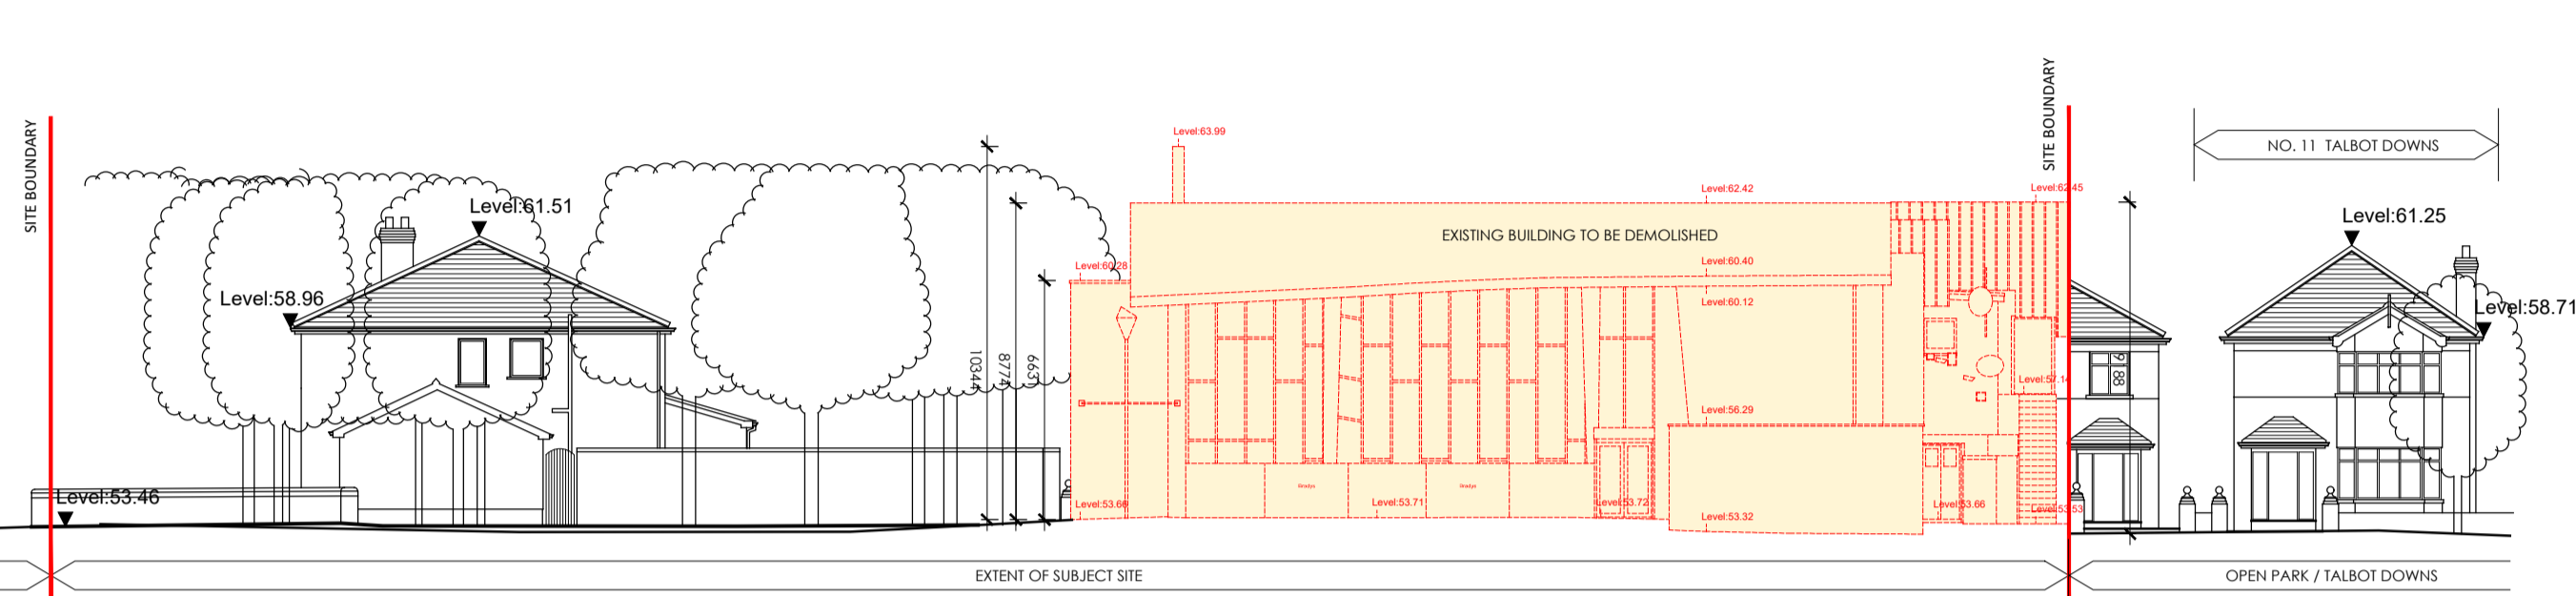


BRADY'S - CONTIGUOUS SOUTH-EAST ELEVATION - 1:200

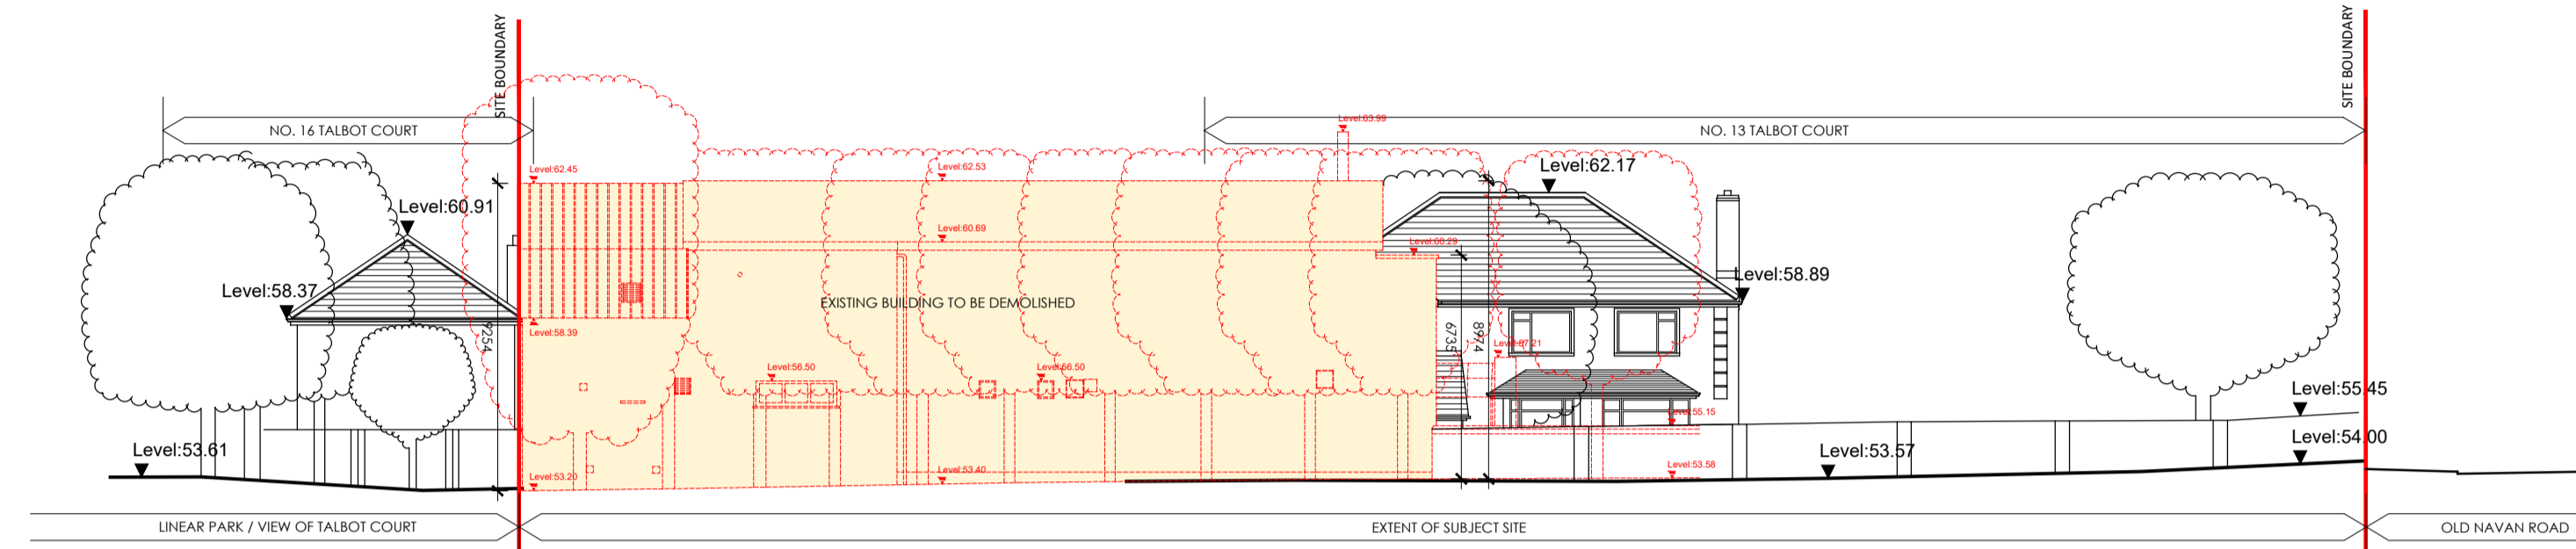


BRADY'S - CONTIGUOUS NORTH-WEST ELEVATION - 1:200

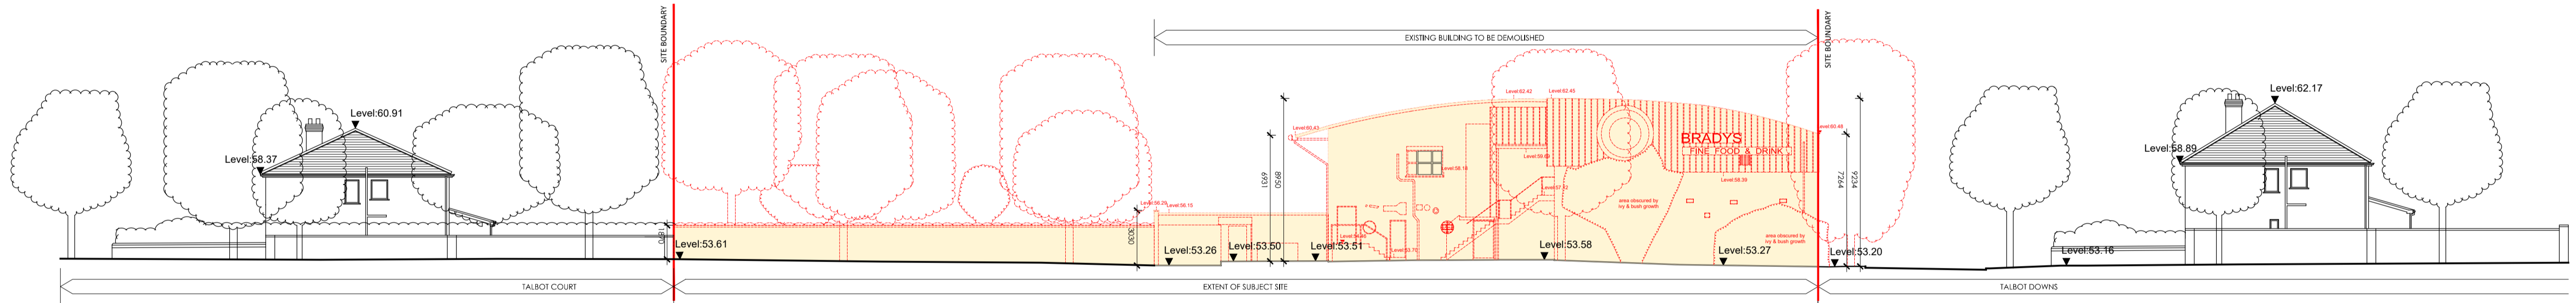


BRADY'S - CONTIGUOUS NORTH-EAST ELEVATION - 1:200

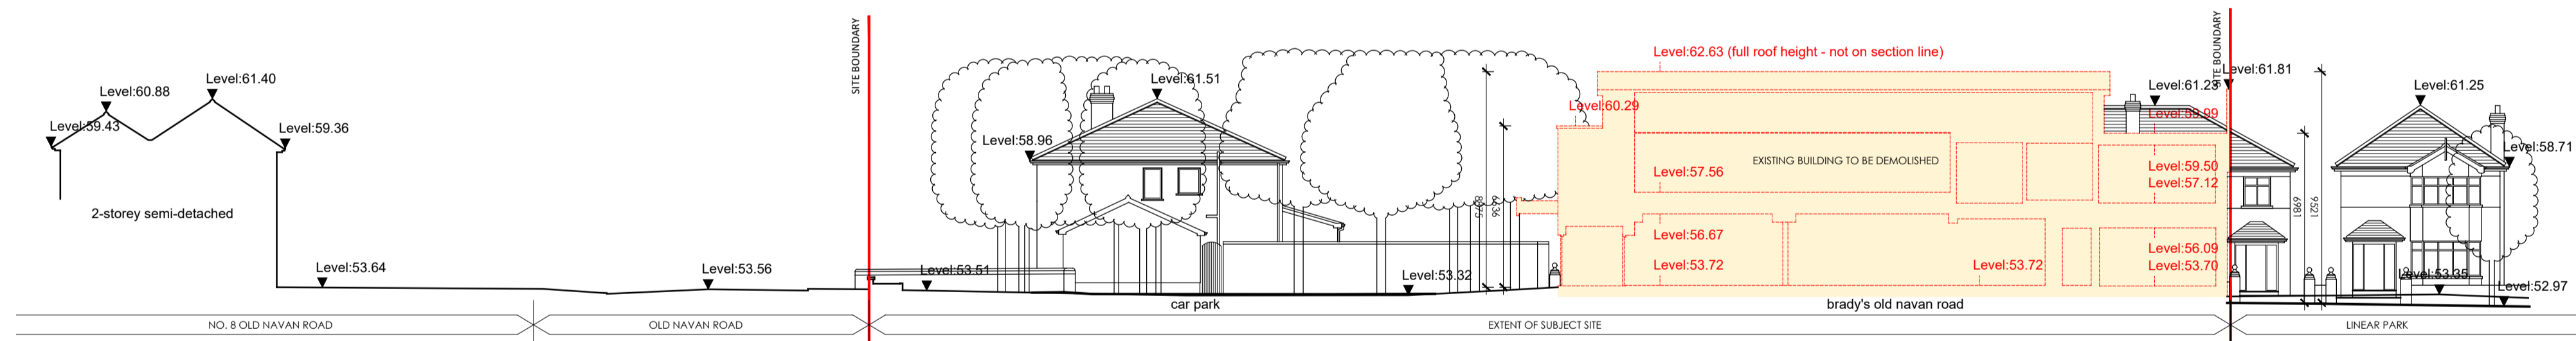

BRADY'S - CONTIGUOUS SECTION AA - 1:200

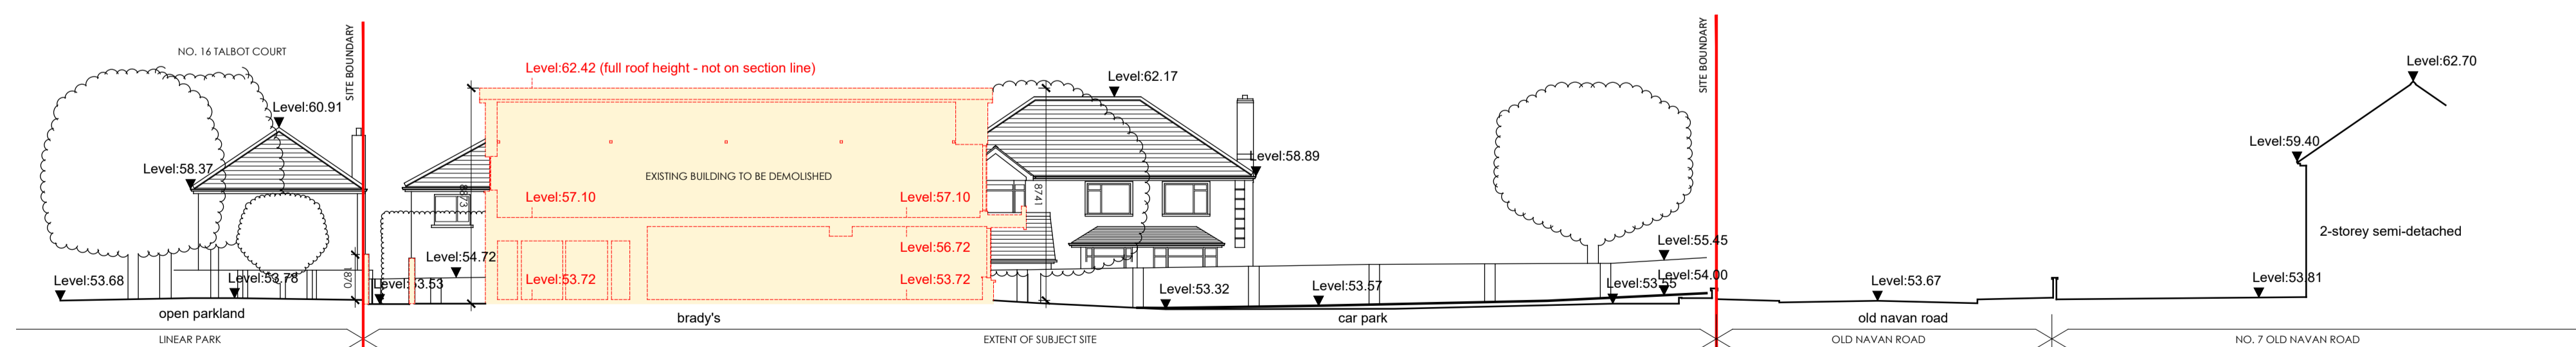


BRADY'S - CONTIGUOUS SECTION BB - 1:200

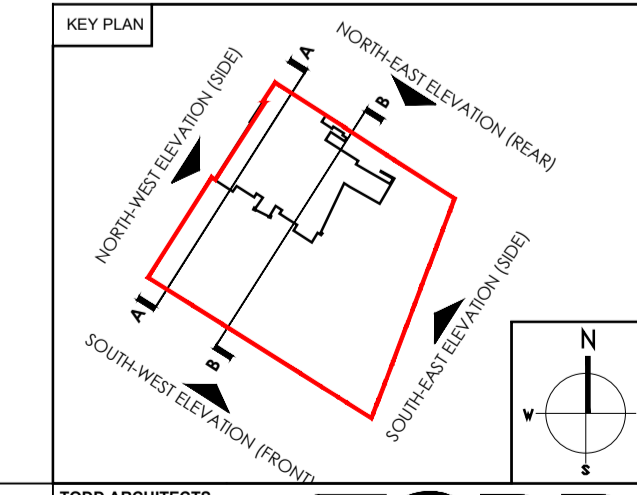

DISCLAIMER:
TODD ARCHITECTS CONFIRM THAT RECIPIENTS CAN ONLY RELY ON APPROVED CONTROLLED DOCUMENT FORMATS IN CONSTRUCTION PROJECTS. CONTROLLED DOCUMENT FORMATS INCLUDE ORIGINAL HARD COPY DRAWINGS ISSUED BY TODD ARCHITECTS, OR UNPRINTED PDF/DWG IMAGES OF DRAWINGS RECEIVED FROM TODD ARCHITECTS. TODD ARCHITECTS CANNOT ENSURE THE ACCURACY OF DRAWINGS USED IN AN UNCONTROLLED DOCUMENT FORMAT WHICH MAY BE ALTERED OR MISINTERPRETED AS A RESULT OF HUMAN ERROR ON THE PART OF THE RECIPIENT, OR AS A RESULT OF THE INCOMPATIBILITY OF COMPUTER SYSTEMS WHEN OPENING OR PRINTING COMPUTER AIDED DRAWINGS. UNCONTROLLED DOCUMENT FORMATS INCLUDE: COMPUTER AIDED DESIGN FILES, PRINTS WHICH HAVE BEEN CREATED BY THE RECIPIENT FROM NON-CONTROLLED FILE FORMATS, PHOTOCOPIES OF ORIGINAL HARD COPY DRAWINGS FROM TODD ARCHITECTS, DRAFT DRAWINGS SUPPLIED BY TODD ARCHITECTS FOR INFORMATION PURPOSES ONLY. TODD ARCHITECTS ACCEPT NO RESPONSIBILITY FOR ANY LOSS OR DAMAGE ARISING AS A RESULT OF RELIANCE BY THE RECIPIENT OR ANY THIRD PARTY ON UNCONTROLLED DOCUMENT FORMATS. RELIANCE UPON WHICH WILL BE ENTIRELY AT THE RISK OF THE RECIPIENT.

CONTRACTORS ARE RESPONSIBLE FOR THE VERIFICATION OF ALL DIMENSIONS ON SITE AND THE ARCHITECT IS TO BE INFORMED OF ANY DISCREPANCY. DO NOT SCALE FROM THIS DRAWING. USE FIGURED DIMENSIONS ONLY.

DRAWING KEY
 Delineates Site Boundary
 Existing Building to be Demolished

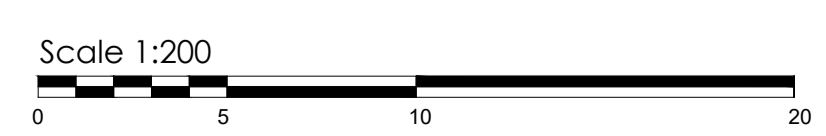

13.08.20 PLANNING ISSUE		AS	PL	Scale: 1:200	Page: A1	TODD ARCHITECTS THE OLD BARRACKS, 4A LAD LANE, HAGAN'S COURT, DUBLIN 7, D02 TR07 T: +353 (0) 1 5660 500 E: INFO@TODDARCH.IE
Rev no:	Date:	Amendment:	Drawn by:	Checked by:	Project Name:	TODD BARTRA PROPERTY (CASTLEKNOCK) LTD DEVELOPMENT AT OLD NAVAN ROAD, DUBLIN 15 Existing Contiguous Elevations & Sections - Demolition Drawing No: 18038-ZZ-000-902 Revision: -