




PROPOSED ESB SUB-STATION & BIN STORE - PLAN
1:100

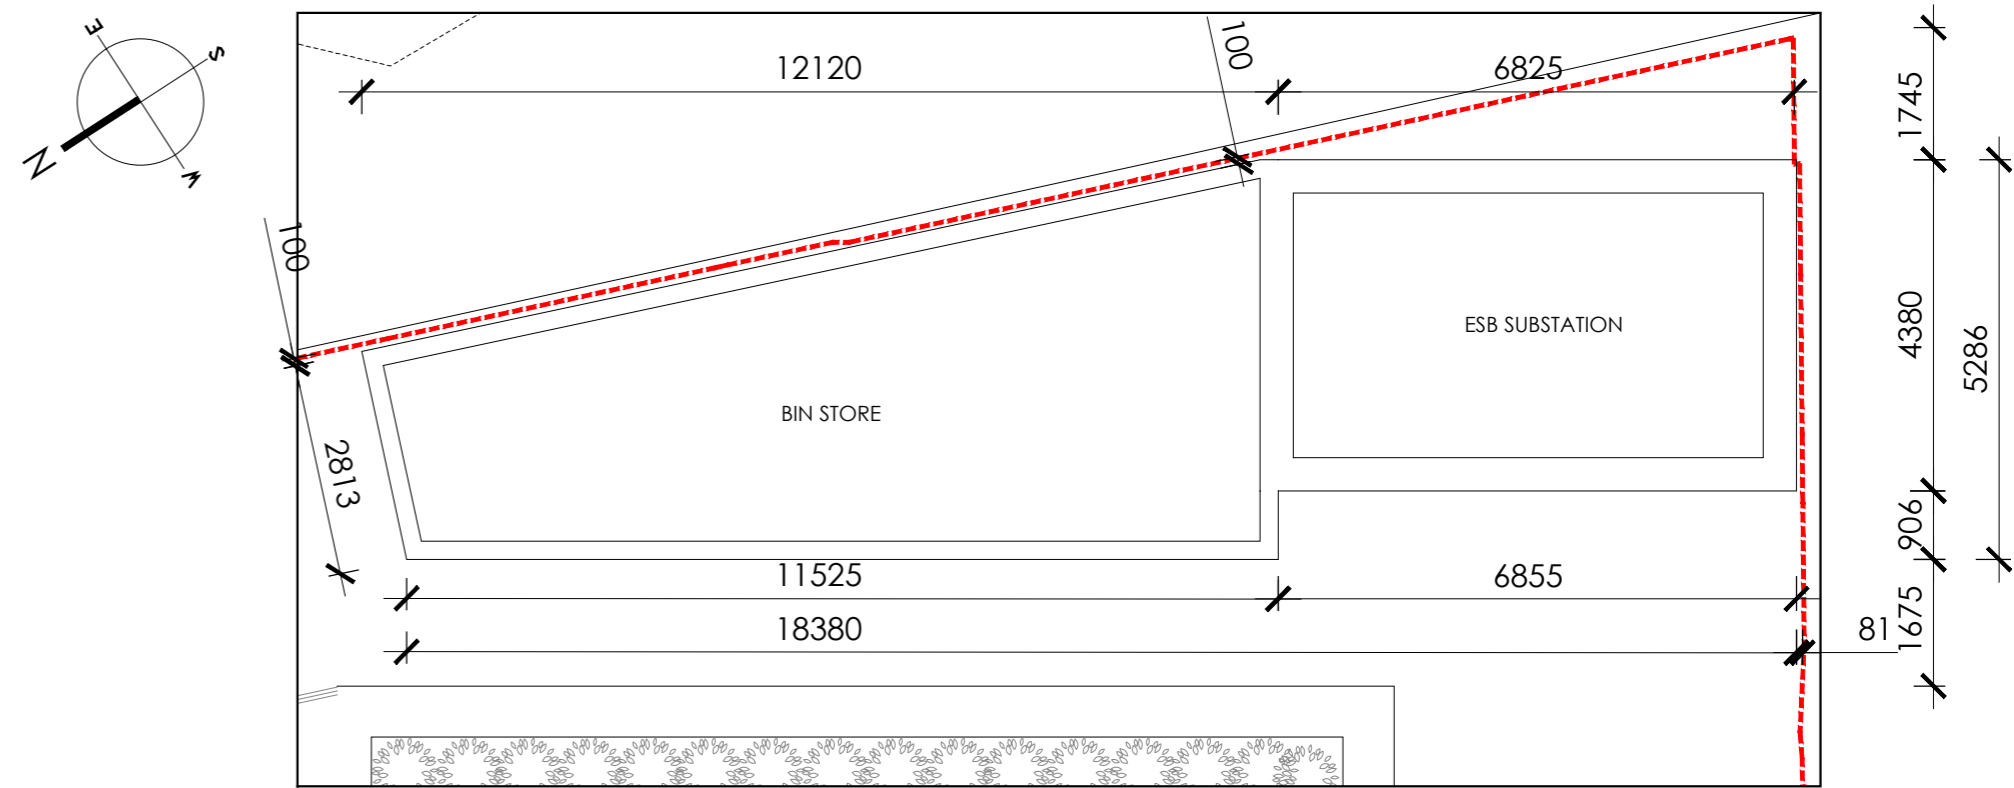


PROPOSED ESB SUB-STATION & BIN STORE - ROOF PLAN
1:100

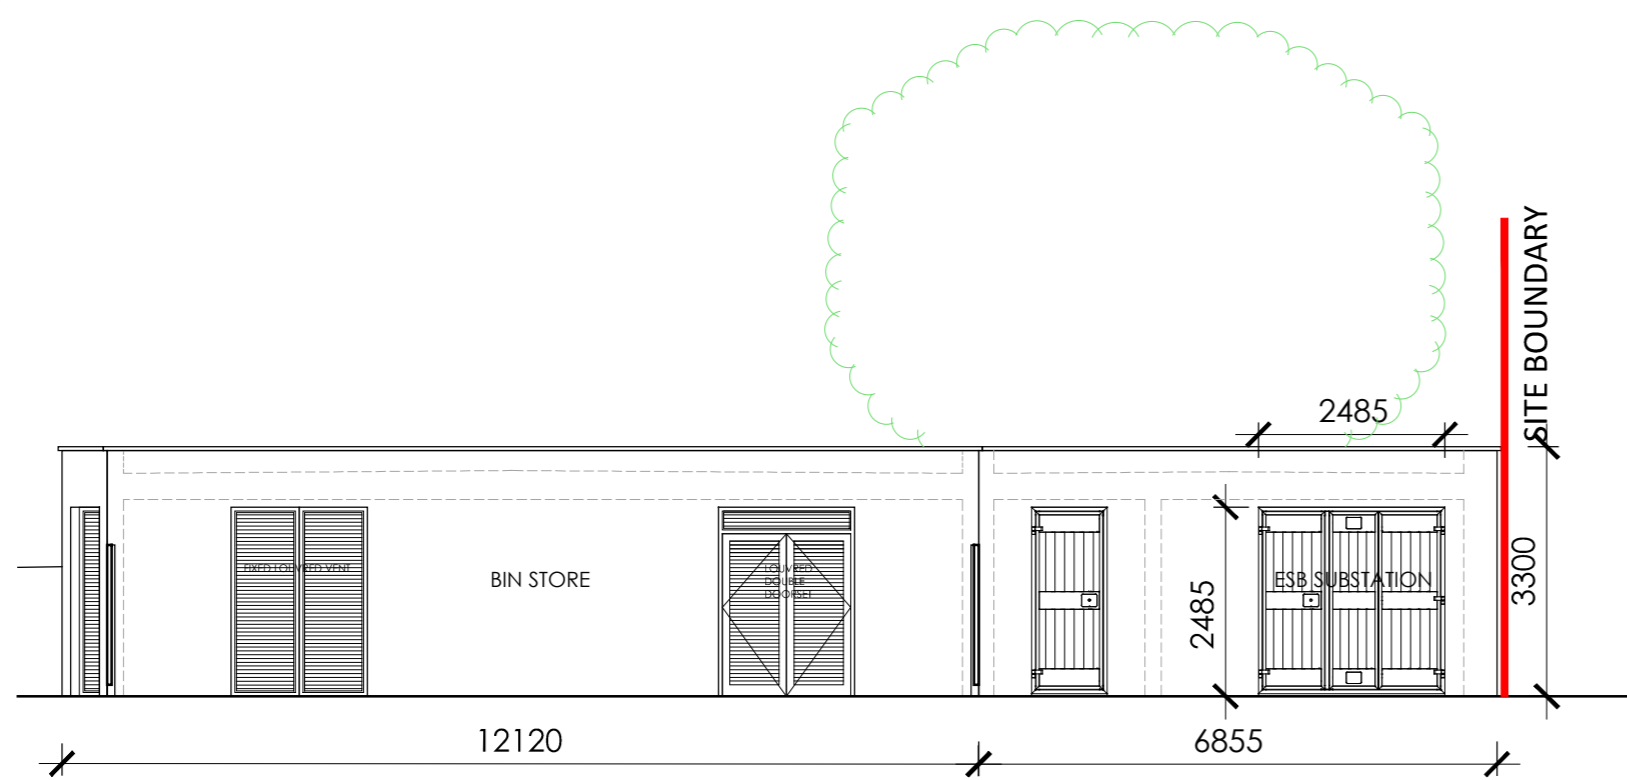


PROPOSED NORTH-WEST ELEVATION
1:100

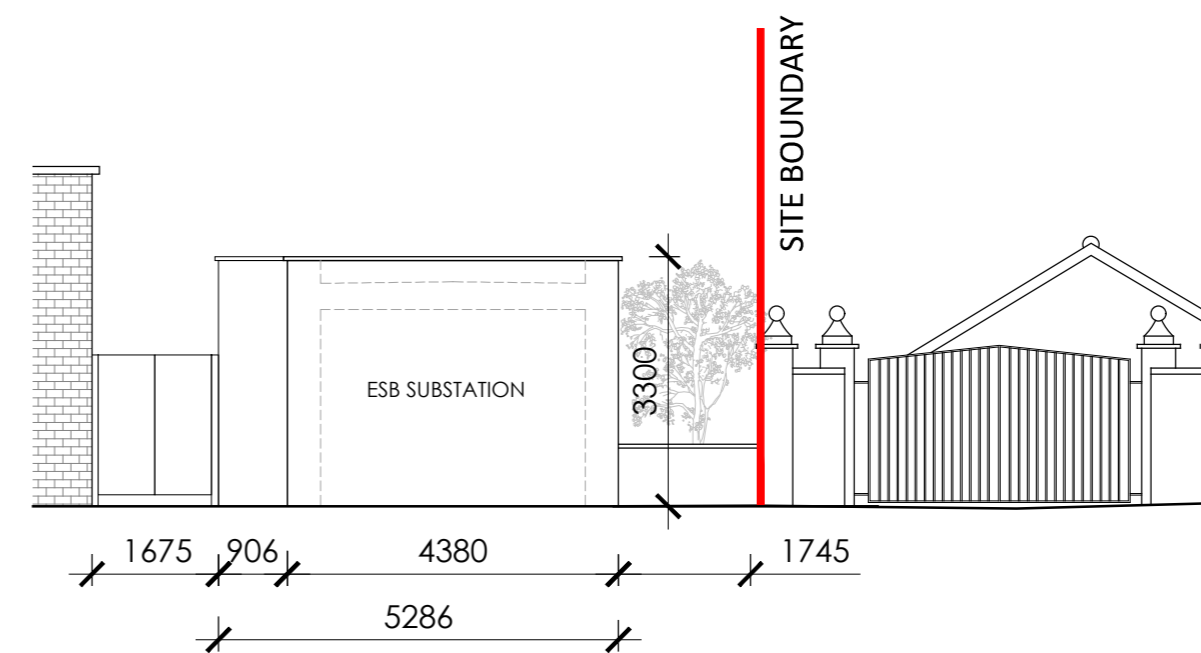


PROPOSED SOUTH-WEST ELEVATION
1:100

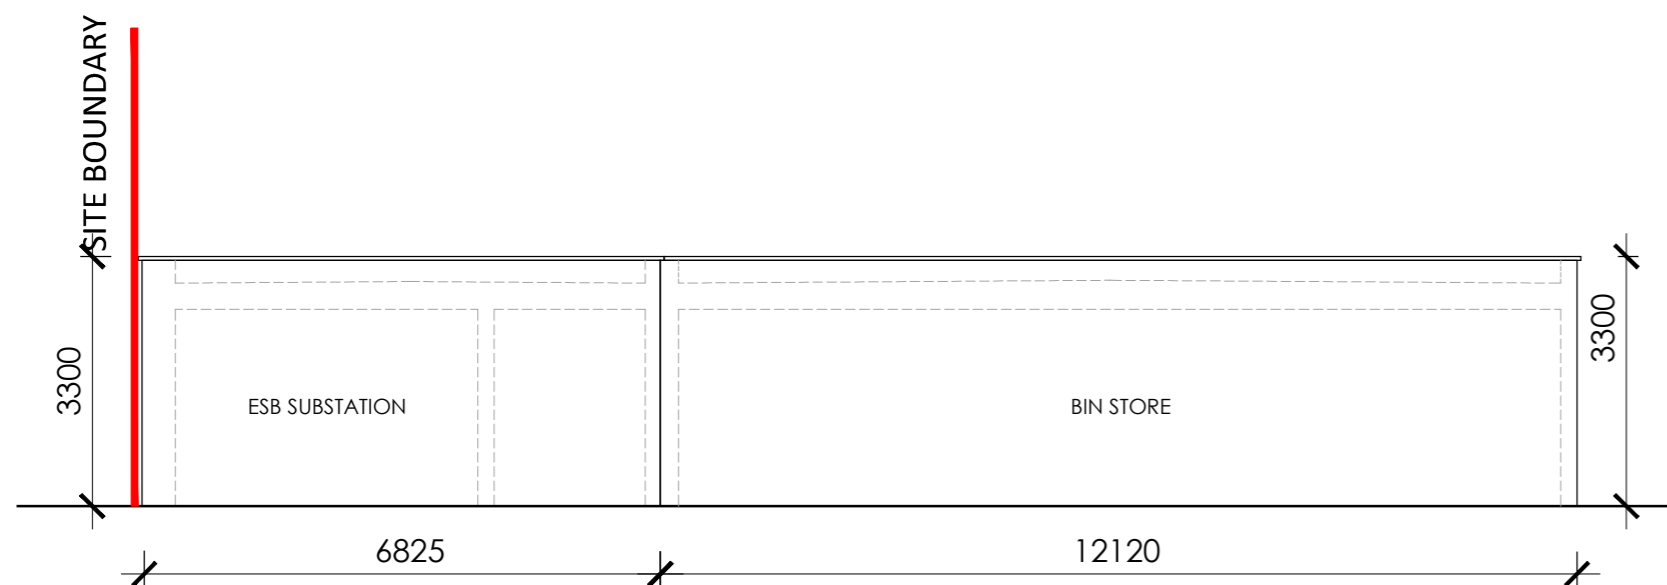

PROPOSED SOUTH-EAST ELEVATION
1:100

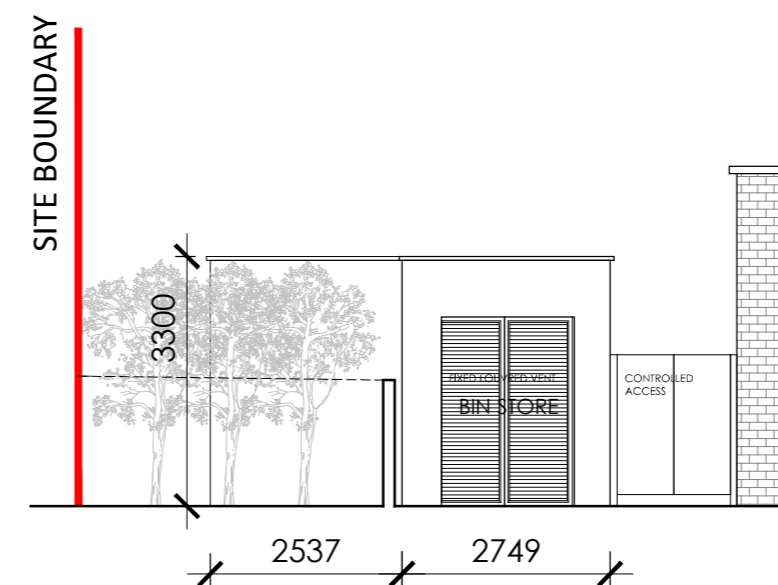


PROPOSED NORTH-EAST ELEVATION
1:100

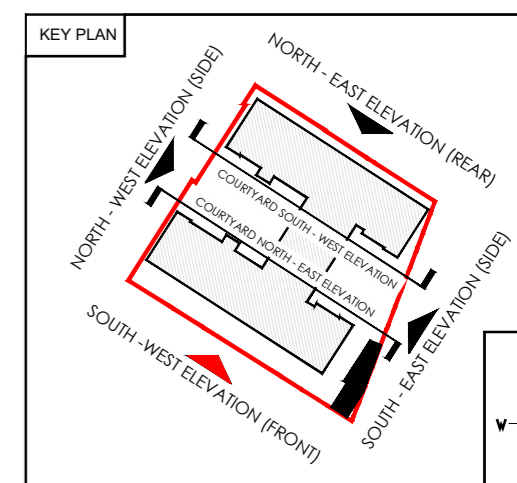

DISCLAIMER:
TODD ARCHITECTS CONFIRM THAT RECIPIENTS CAN ONLY RELY ON APPROVED CONTROLLED DOCUMENT FORMATS IN CONSTRUCTION PROJECTS. CONTROLLED DOCUMENT FORMATS INCLUDE ORIGINAL HARD COPY DRAWINGS ISSUED BY TODD ARCHITECTS, OR UNPRINTED PDF/DWF IMAGES OF DRAWINGS RECEIVED FROM TODD ARCHITECTS. TODD ARCHITECTS CANNOT ENSURE THE ACCURACY OF DRAWINGS, USED IN AN UNCONTROLLED DOCUMENT FORMAT WHICH MAY BE ALTERED OR MISINTERPRETED AS A RESULT OF HUMAN ERROR ON THE PART OF THE RECIPIENT, OR AS A RESULT OF THE INCOMPATIBILITY OF COMPUTER SYSTEMS WHEN OPENING OR PRINTING COMPUTER AIDED DRAWINGS. UNCONTROLLED DOCUMENT FORMATS INCLUDE: COMPUTER AIDED DESIGN FILES, PRINTS WHICH HAVE BEEN CREATED BY THE RECIPIENT FROM NON-CONTROLLED FILE FORMATS, PHOTOCOPIES OF ORIGINAL HARD COPY DRAWINGS FROM TODD ARCHITECTS, DRAFT DRAWINGS SUPPLIED BY TODD ARCHITECTS FOR INFORMATION PURPOSES ONLY. TODD ARCHITECTS ACCEPT NO RESPONSIBILITY FOR ANY LOSS OR DAMAGE ARISING AS A RESULT OF RELIANCE BY THE RECIPIENT OR ANY THIRD PARTY ON UNCONTROLLED DOCUMENT FORMATS, RELIANCE UPON WHICH WILL BE ENTIRELY AT THE RISK OF THE RECIPIENT.

CONTRACTORS ARE RESPONSIBLE FOR THE VERIFICATION OF ALL DIMENSIONS ON SITE AND THE ARCHITECT IS TO BE INFORMED OF ANY DISCREPANCY. DO NOT SCALE FROM THIS DRAWING. USE FIGURED DIMENSIONS ONLY.

DRAWING KEY
— Delineates Site Boundary

 

13.08.20 PLANNING ISSUE
Rev no: Date: Amendment: Drwn by: AS PL Chk'd by: 1:100 A2

| | |
|-------------------------------------|---|
| Status: PLANNING | Client: BARTRA PROPERTY (CASTLEKNOCK) LTD |
| Date: 13/08/2020 | Project Name: DEVELOPMENT AT OLD NAVAN ROAD, DUBLIN 15 |
| Dwn by: AS | Chk'd by: PL |
| Scale: 1:100 | Page: A2 |
| Drawing No: 18038-ZZ-800-101 | Revision: - |