




BRADY'S
GROUND FLOOR PLAN - 1:200

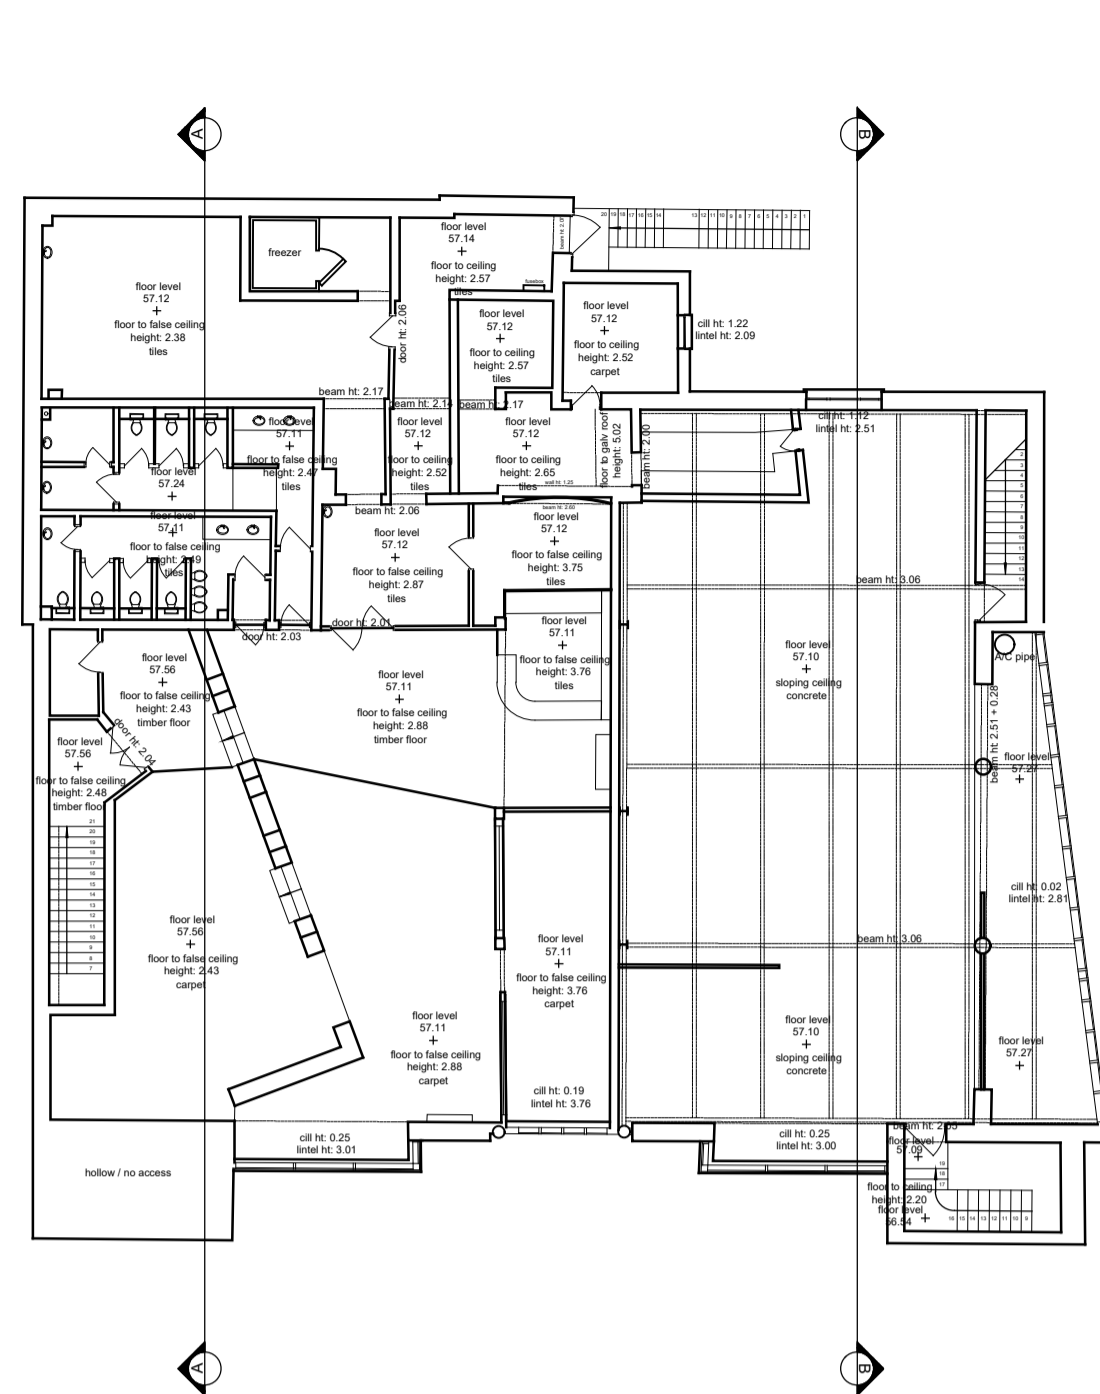


BRADY'S
FIRST FLOOR PLAN - 1:200

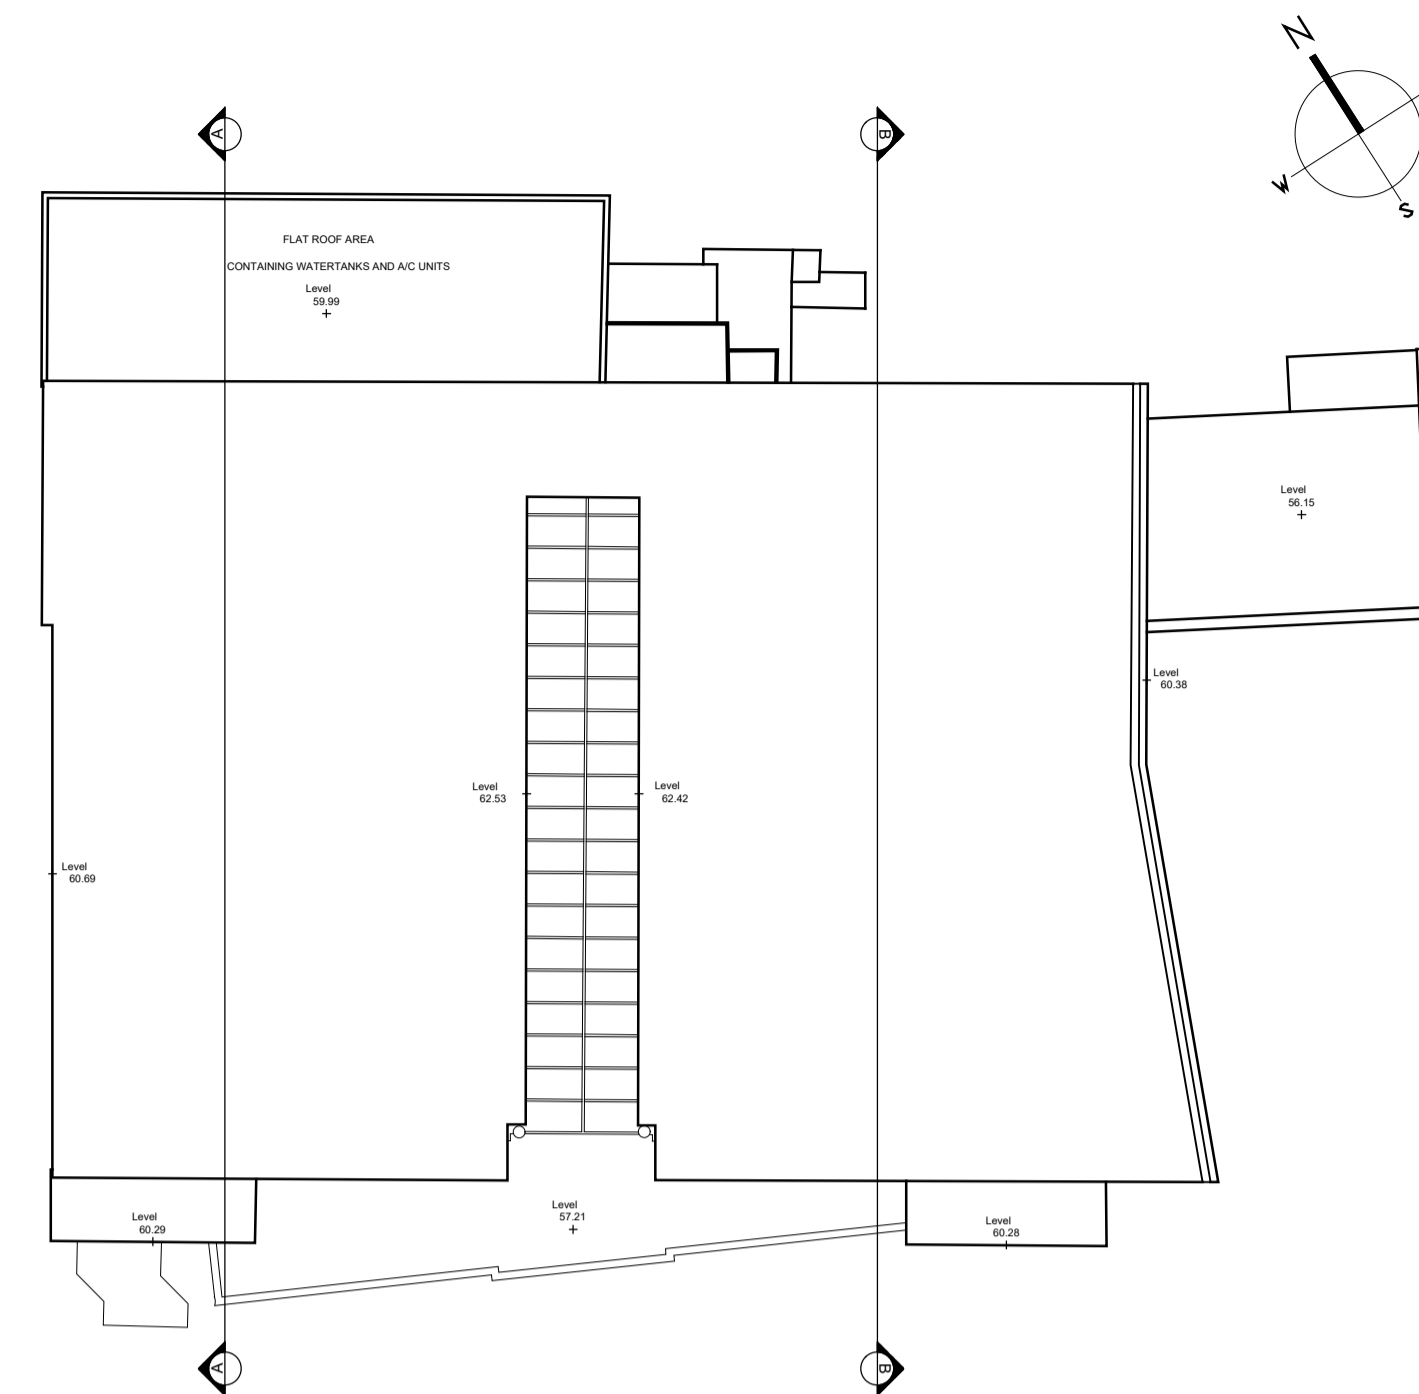


BRADY'S
GENERAL ROOF PLAN - 1:200

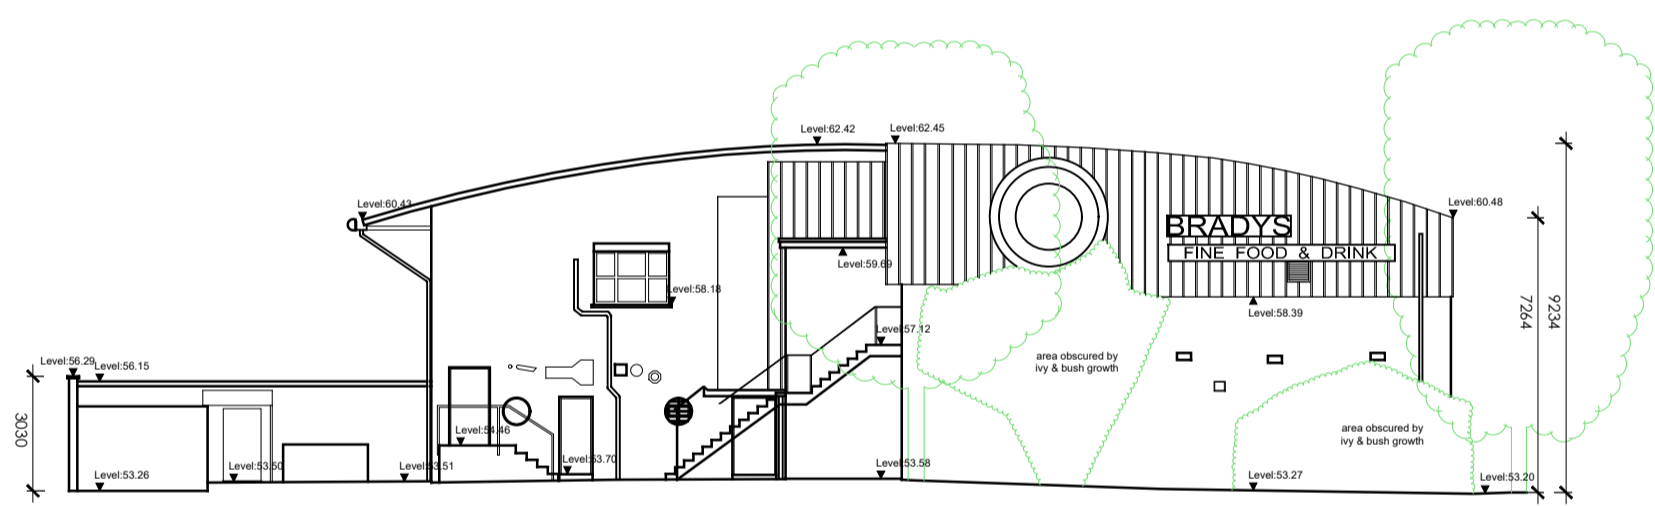


DATUM 50.00m (O.D. MALIN HEAD)
BRADY'S - REAR NORTH-EAST ELEVATION - 1:200

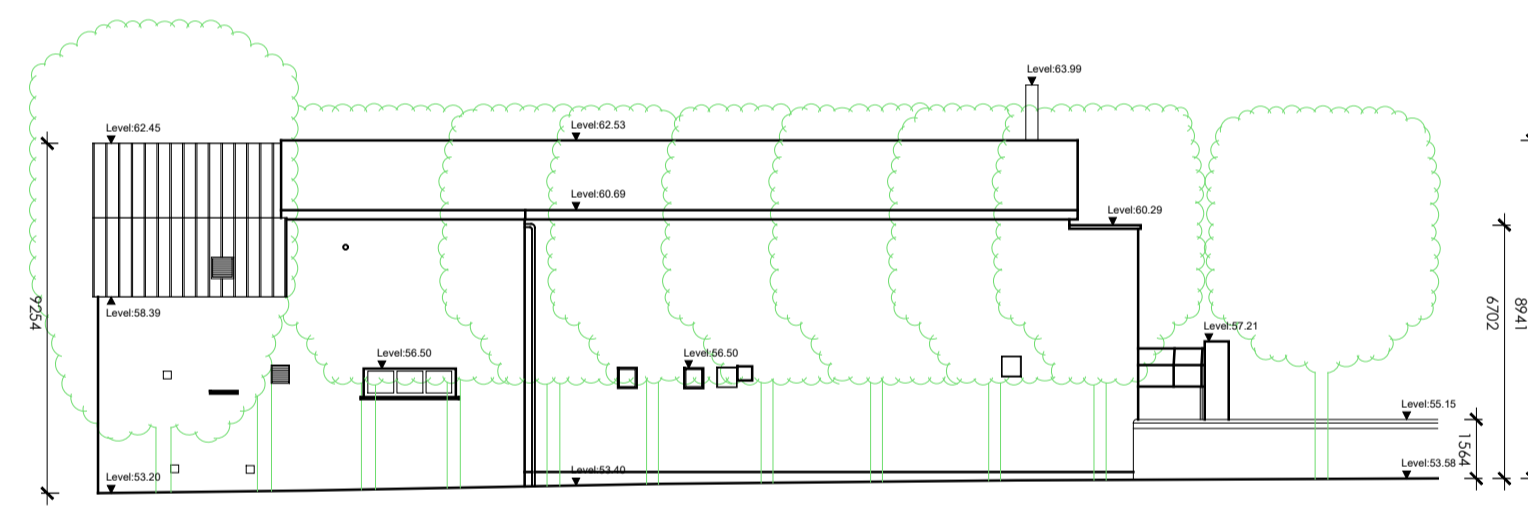


DATUM 50.00m (O.D. MALIN HEAD)
BRADY'S - NORTH-WEST SIDE ELEVATION - 1:200

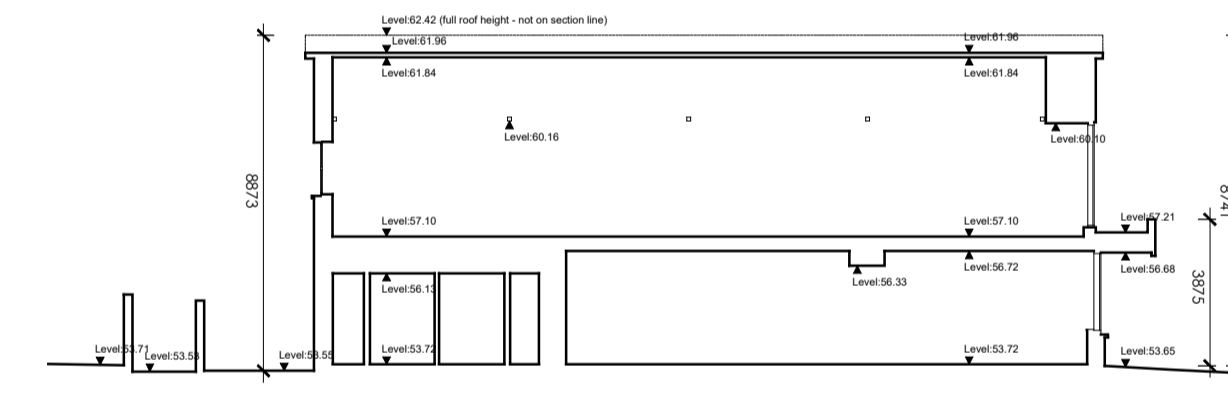


DATUM 50.00m (O.D. MALIN HEAD)
BRADY'S - INTERNAL BUILDING SECTION BB - 1:200

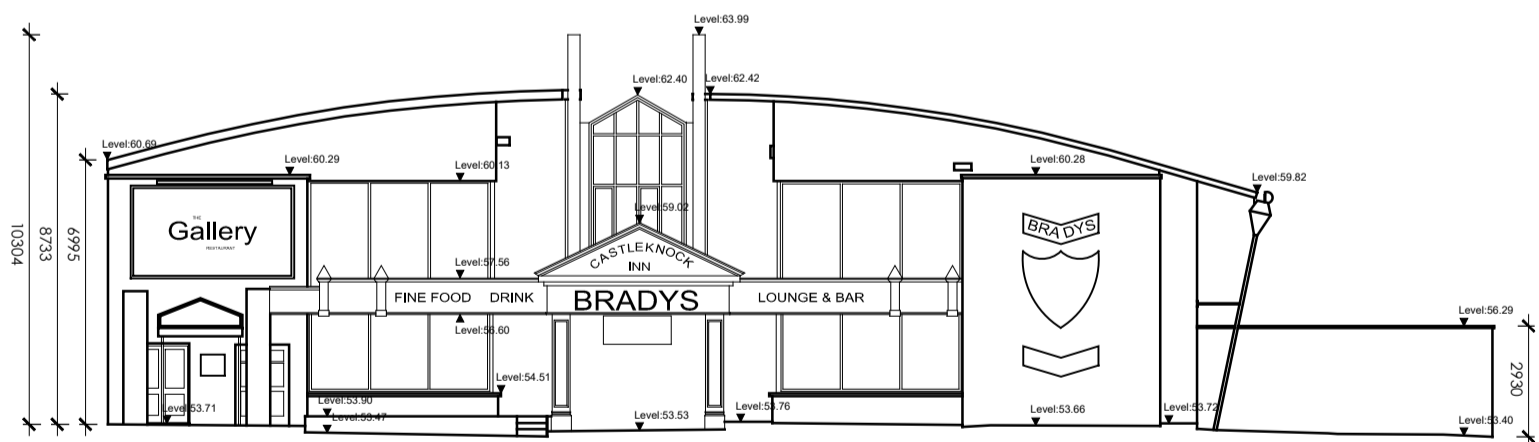


DATUM 50.00m (O.D. MALIN HEAD)
BRADY'S - FRONT SOUTH-WEST ELEVATION - 1:200

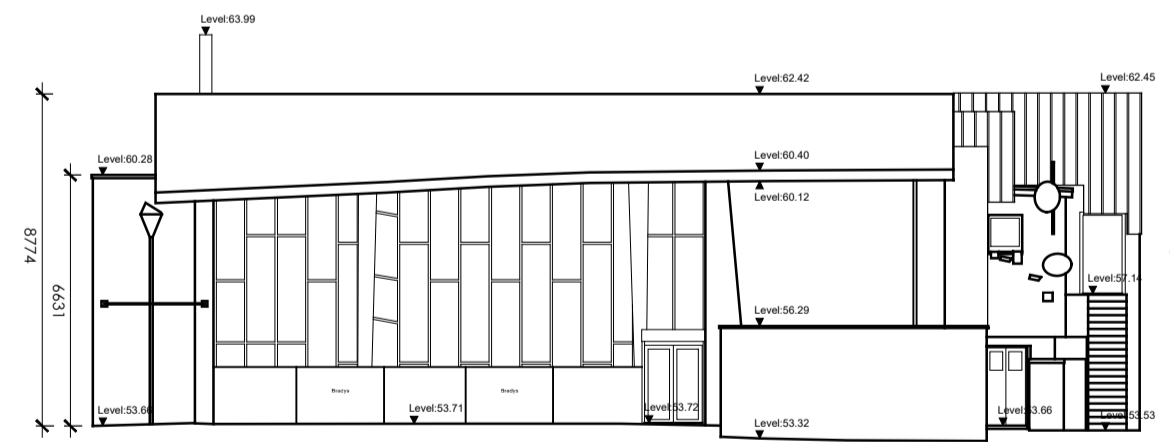

DATUM 50.00m (O.D. MALIN HEAD)
BRADY'S - SOUTH-EAST SIDE ELEVATION - 1:200

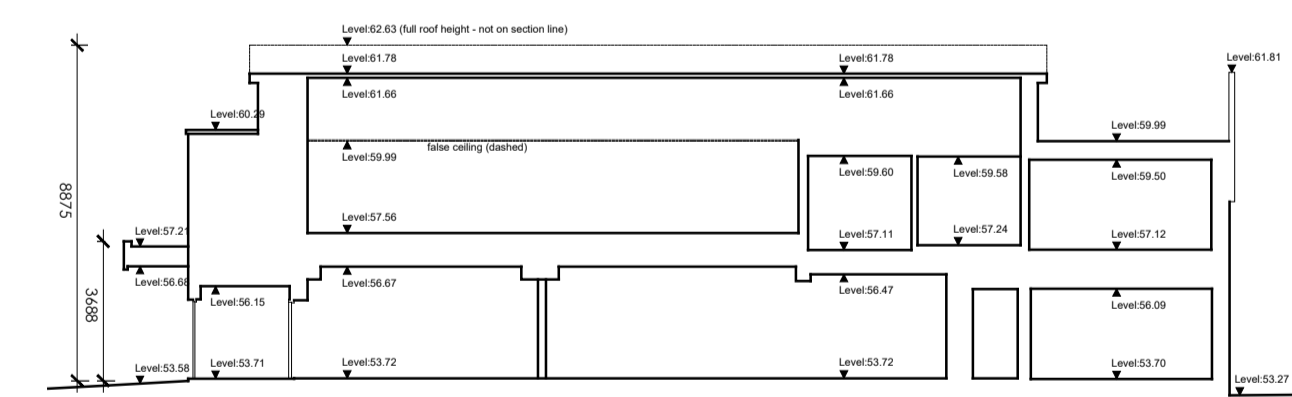


DATUM 50.00m (O.D. MALIN HEAD)
BRADY'S - INTERNAL BUILDING SECTION AA - 1:200

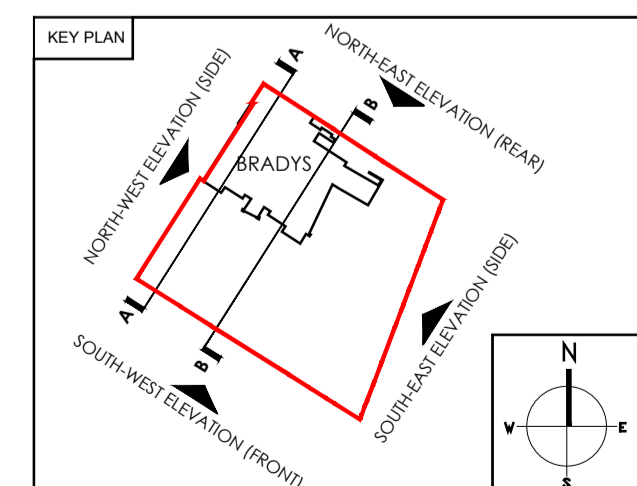

DISCLAIMER:
TODD ARCHITECTS CONFIRM THAT RECIPIENTS CAN ONLY RELY ON APPROVED CONTROLLED DOCUMENT FORMATS IN CONSTRUCTION PROJECTS. CONTROLLED DOCUMENT FORMATS INCLUDE ORIGINAL HARD COPY DRAWINGS ISSUED BY TODD ARCHITECTS, OR UNPRINTED PDF/DWG IMAGES OF DRAWINGS RECEIVED FROM TODD ARCHITECTS. TODD ARCHITECTS CANNOT ENSURE THE ACCURACY OF DRAWINGS USED IN AN UNCONTROLLED DOCUMENT FORMAT WHICH MAY BE ALTERED OR MISINTERPRETED AS A RESULT OF HUMAN ERROR ON THE PART OF THE RECIPIENT, OR AS A RESULT OF THE INCOMPATIBILITY OF COMPUTER SYSTEMS WHEN OPENING OR PRINTING COMPUTER AIDED DRAWINGS. UNCONTROLLED DOCUMENT FORMATS INCLUDE: COMPUTER AIDED DESIGN FILES, PRINTS WHICH HAVE BEEN CREATED BY THE RECIPIENT FROM NON-CONTROLLED FILE FORMATS, PHOTOCOPIES OF ORIGINAL HARD COPY DRAWINGS FROM TODD ARCHITECTS, DRAFT DRAWINGS SUPPLIED BY TODD ARCHITECTS FOR INFORMATION PURPOSES ONLY. TODD ARCHITECTS ACCEPT NO RESPONSIBILITY FOR ANY LOSS OR DAMAGE ARISING AS A RESULT OF RELIANCE BY THE RECIPIENT OR ANY THIRD PARTY ON UNCONTROLLED DOCUMENT FORMATS. RELIANCE UPON WHICH WILL BE ENTIRELY AT THE RISK OF THE RECIPIENT.
CONTRACTORS ARE RESPONSIBLE FOR THE VERIFICATION OF ALL DIMENSIONS ON SITE AND THE ARCHITECT IS TO BE INFORMED OF ANY DISCREPANCY. DO NOT SCALE FROM THIS DRAWING. USE FIGURED DIMENSIONS ONLY.

DRAWING KEY
— Delineates Site Boundary

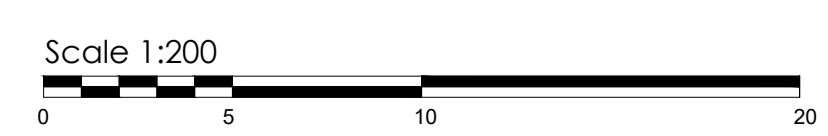

13.08.20 PLANNING ISSUE		AS	PL	Scale: 1:200	Page: A1	TODD ARCHITECTS 4A LADY LANE DUBLIN 2 D04 T897 T: +353 (1) 8620 500 E: INFO@TODDARCH.IE	
Rev no:	Date:	Amendment:	Drawn by:	Checked by:	Project Name:	BARTRA PROPERTY (CASTLEKNOCK) LTD	
					Drawing Title:	DEVELOPMENT AT OLD NAVAN ROAD, DUBLIN 15	
					Drawing No:	18038-ZZ-200-901	