
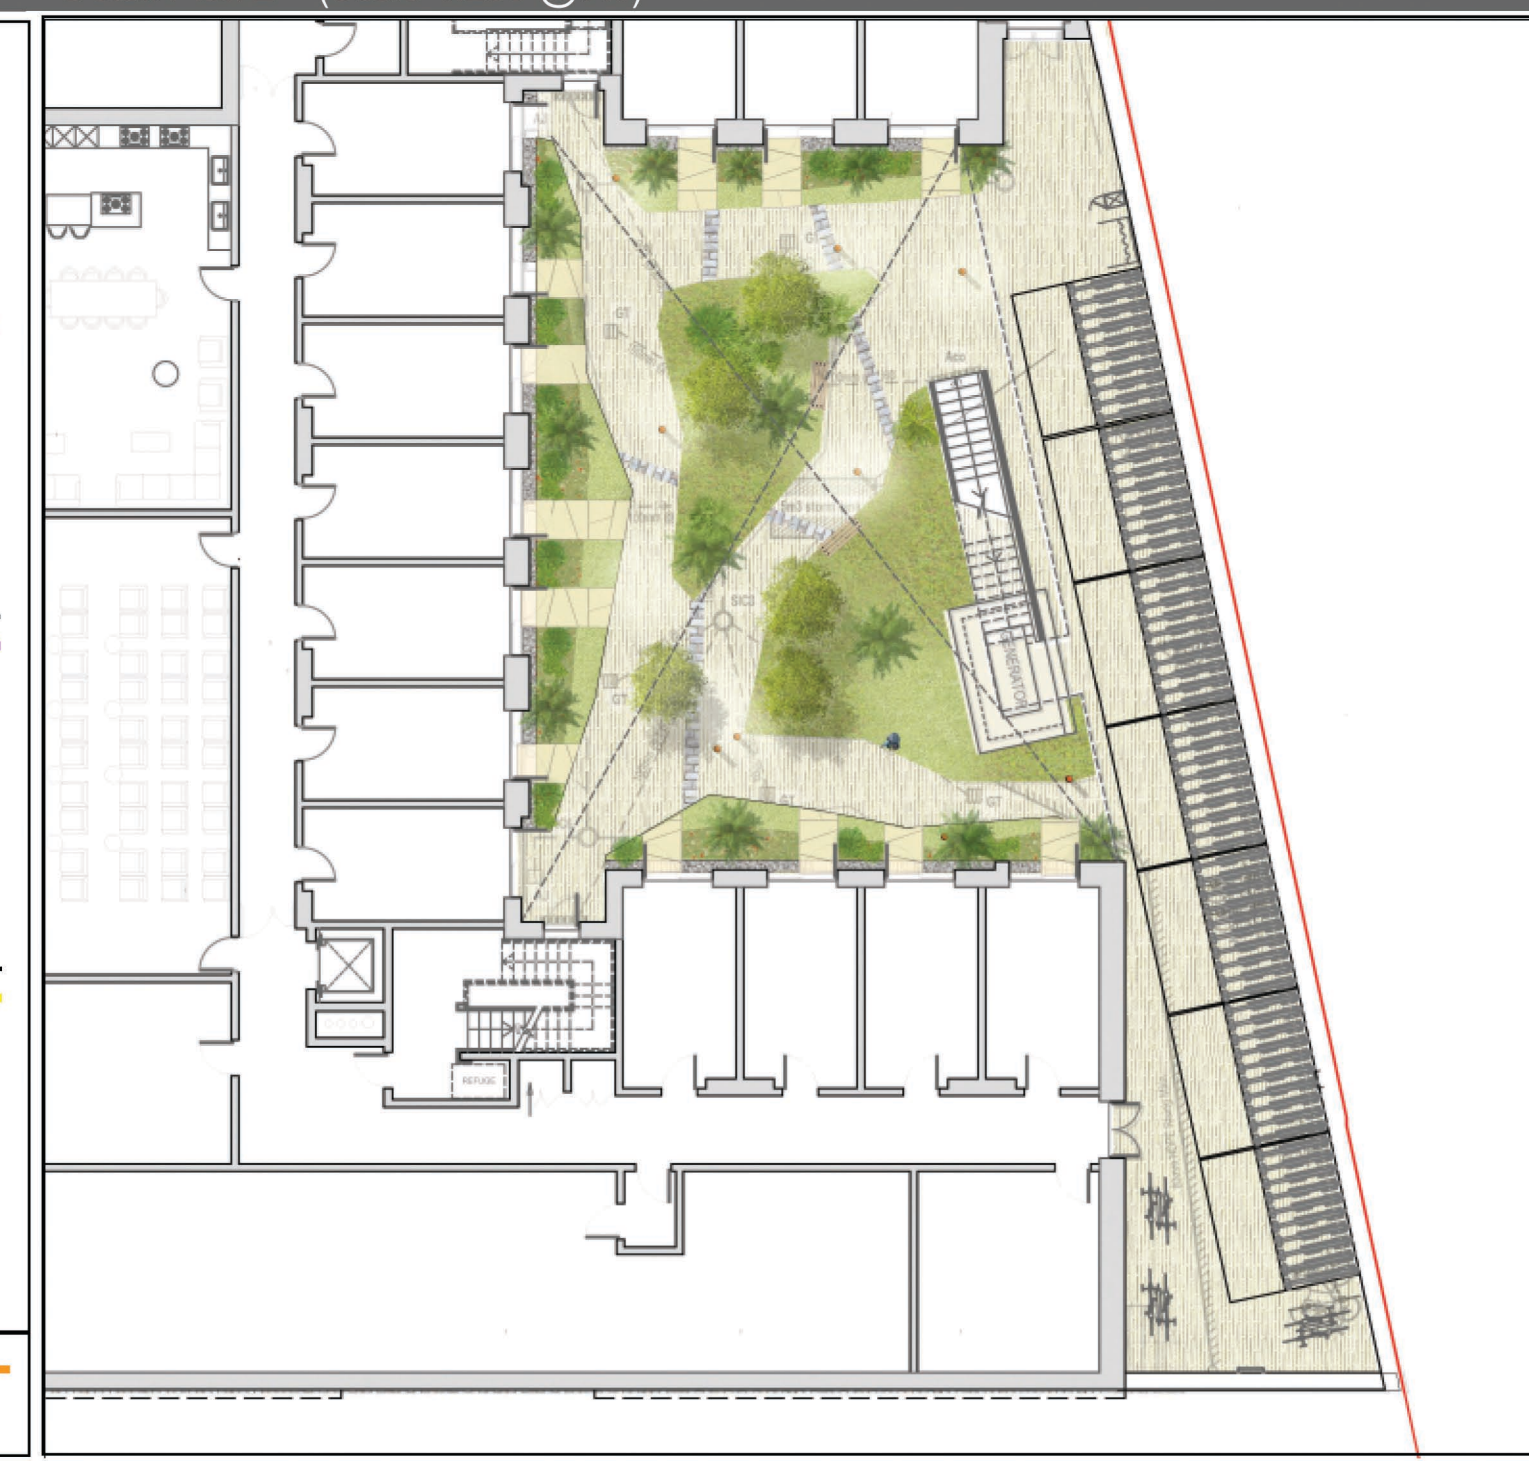



Boundary Details

Detail Plan 2 (Scale 1:200 @ A1)

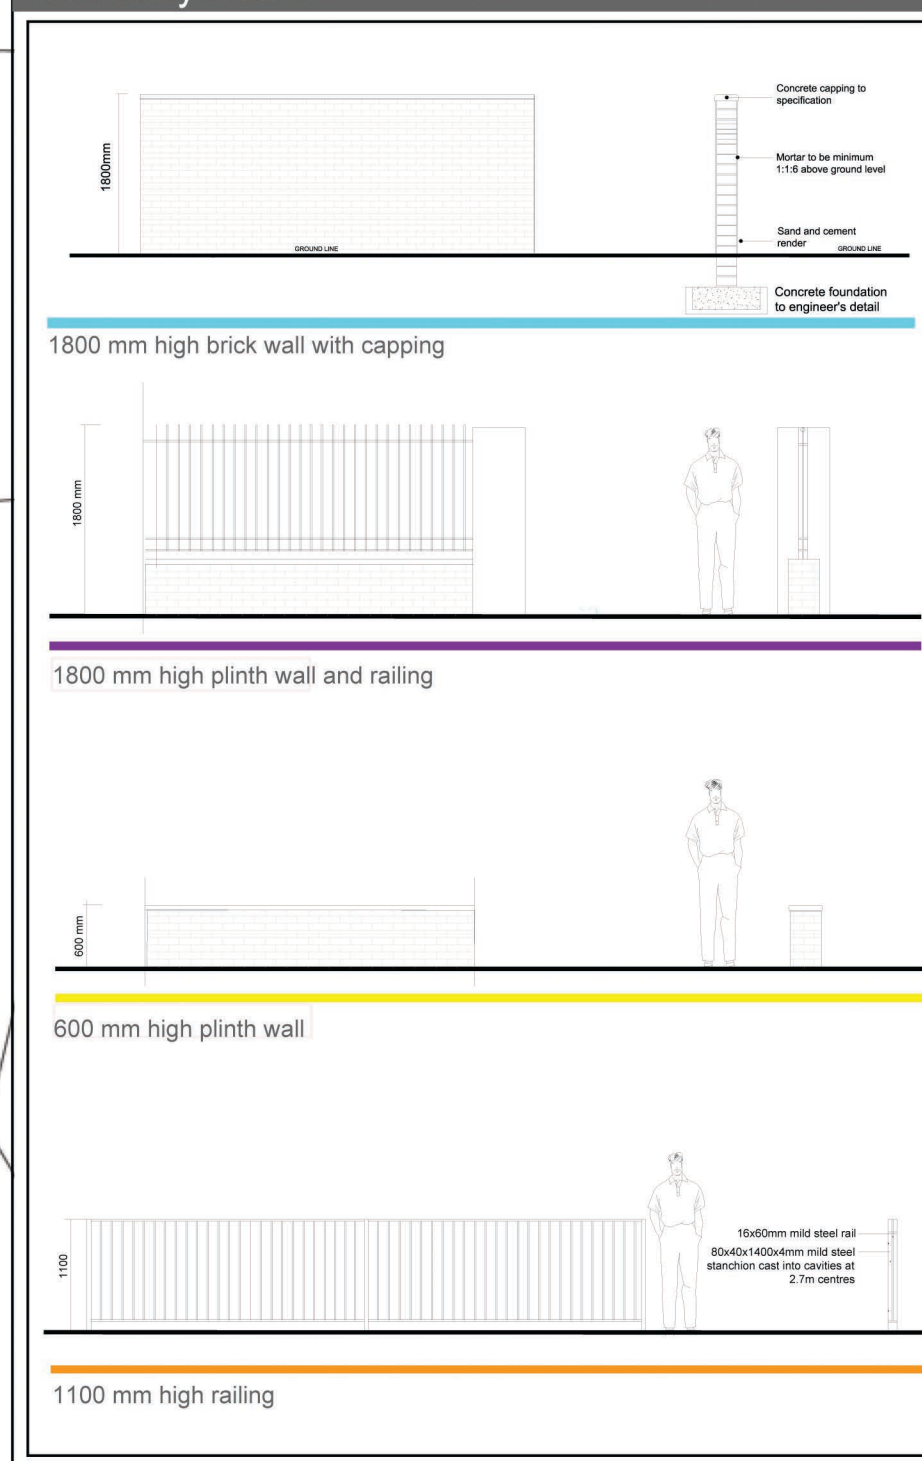

Section B-B (1:100 @ A1)

Section C-C (1:100 @ A1)

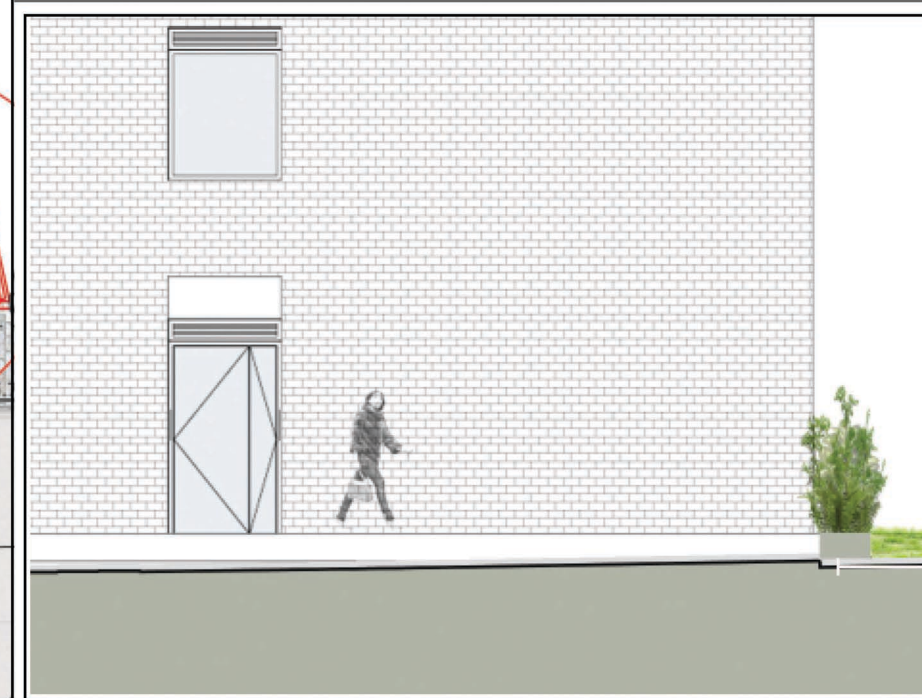

Elevation A-A (1:200 @ A1)

Section C-C (1:100 @ A1)



Ref.	Qty.	Name	Specification	Size
Development at Old Navan Road, Dublin 15				
Supply and protect the following:				
All plant material to Landscape Architects approval				
Trees				
TR 01	1bc	Pa-Prunus avium	2xtr RB.fhd	12-14 cm
TR 02	1bc	PaS-Prunus serotina 'Shirotae'	2xtr RB.fhd	12-14 cm
Multi-stem shrubs				
MSH01	1bc	Ag-Acer ginnala	3xtr RB.fhd	MS 250 cm high
MSH02	1bc	Mg-Magnolia grandiflora	3xtr RB.fhd	MS 250 cm high
MSH03	1bc	A-Amelanchier lamarckii	3xtr RB.fhd	MS 250 cm high
MSH04	1bc	Ap-Acer palmatum	3xtr RB.fhd	MS 250 cm high
MSH05	1bc	Vb-Viburnum x burkwoodii	3xtr RB.fhd	MS 250 cm high
Grass areas				
GR 01	1bc	Native grasses (to future specification)	2UCG	350cm
GR 02	1bc	Amenity grasses (to future specification)	2UCG	350cm
Herbaceous Shrubs				
SH 01	1bc	Am-Alchemilla mollis	2UCG	350cm
SH 02	1bc	A-Anemone 'Honorie Jobert'	2UCG	350cm
SH 03	1bc	Bs-Blechnum spicant	2UCG	350cm
SH 04	1bc	C-Calamagrostis 'Kai Foerster'	2UCG	350cm
SH 05	1bc	DF-Dryopteris filix-mas	2UCG	350cm
SH 06	1bc	H-Hosta 'francee'	2UCG	350cm

Concept Images



Legend

- Extent of planning application boundary
- 1800mm brick wall with capping
- 1800mm plinth wall and railing
- 600mm plinth wall
- 1100mm railing
- Proposed paving for plaza to future spec.
- Proposed paving for footpath to future spec.
- Bitmac surface
- Proposed gravel strip surrounding buildings
- Proposed bollards
- Proposed lighting columns
- Proposed tree planting
- Proposed art installation
- Proposed lawn area
- Proposed synthetic lawn
- Existing trees to be retained (refer to Arborist report)
- Trees to be removed (refer to Arborist report)

rev	drawn	date	description

© COPYRIGHT
This drawing and any design herein is copyright of the big space ltd and must not be reproduced in whole or in part without their express written consent.

DIMENSIONS
Figured dimensions only to be taken from this drawing. All dimensions to be checked on site. Landscape Architect to be informed immediately of any discrepancies before work proceeds.

LTBS
The Big Space creative dock malahide marina village malahide co. dublin
T +353 (0)1 806 1840
E info@tbsstudio.com
W www.tbsstudio.com

landscape architecture
urbanism + landscape planning

Status: **PLANNING**

Job: Development at Old Navan Road, Dublin 15
For: Bartra Property (Castleknock) Ltd.

Job No: 1532
Date: August 2020
Dm. LG: 1532
Chd. DE: 300
Passed. DE: 300
Scales: AS SHOWN
Rev: 2