



STORM ATTENUATION TANK – SECTION A-A
SCALE 1:20

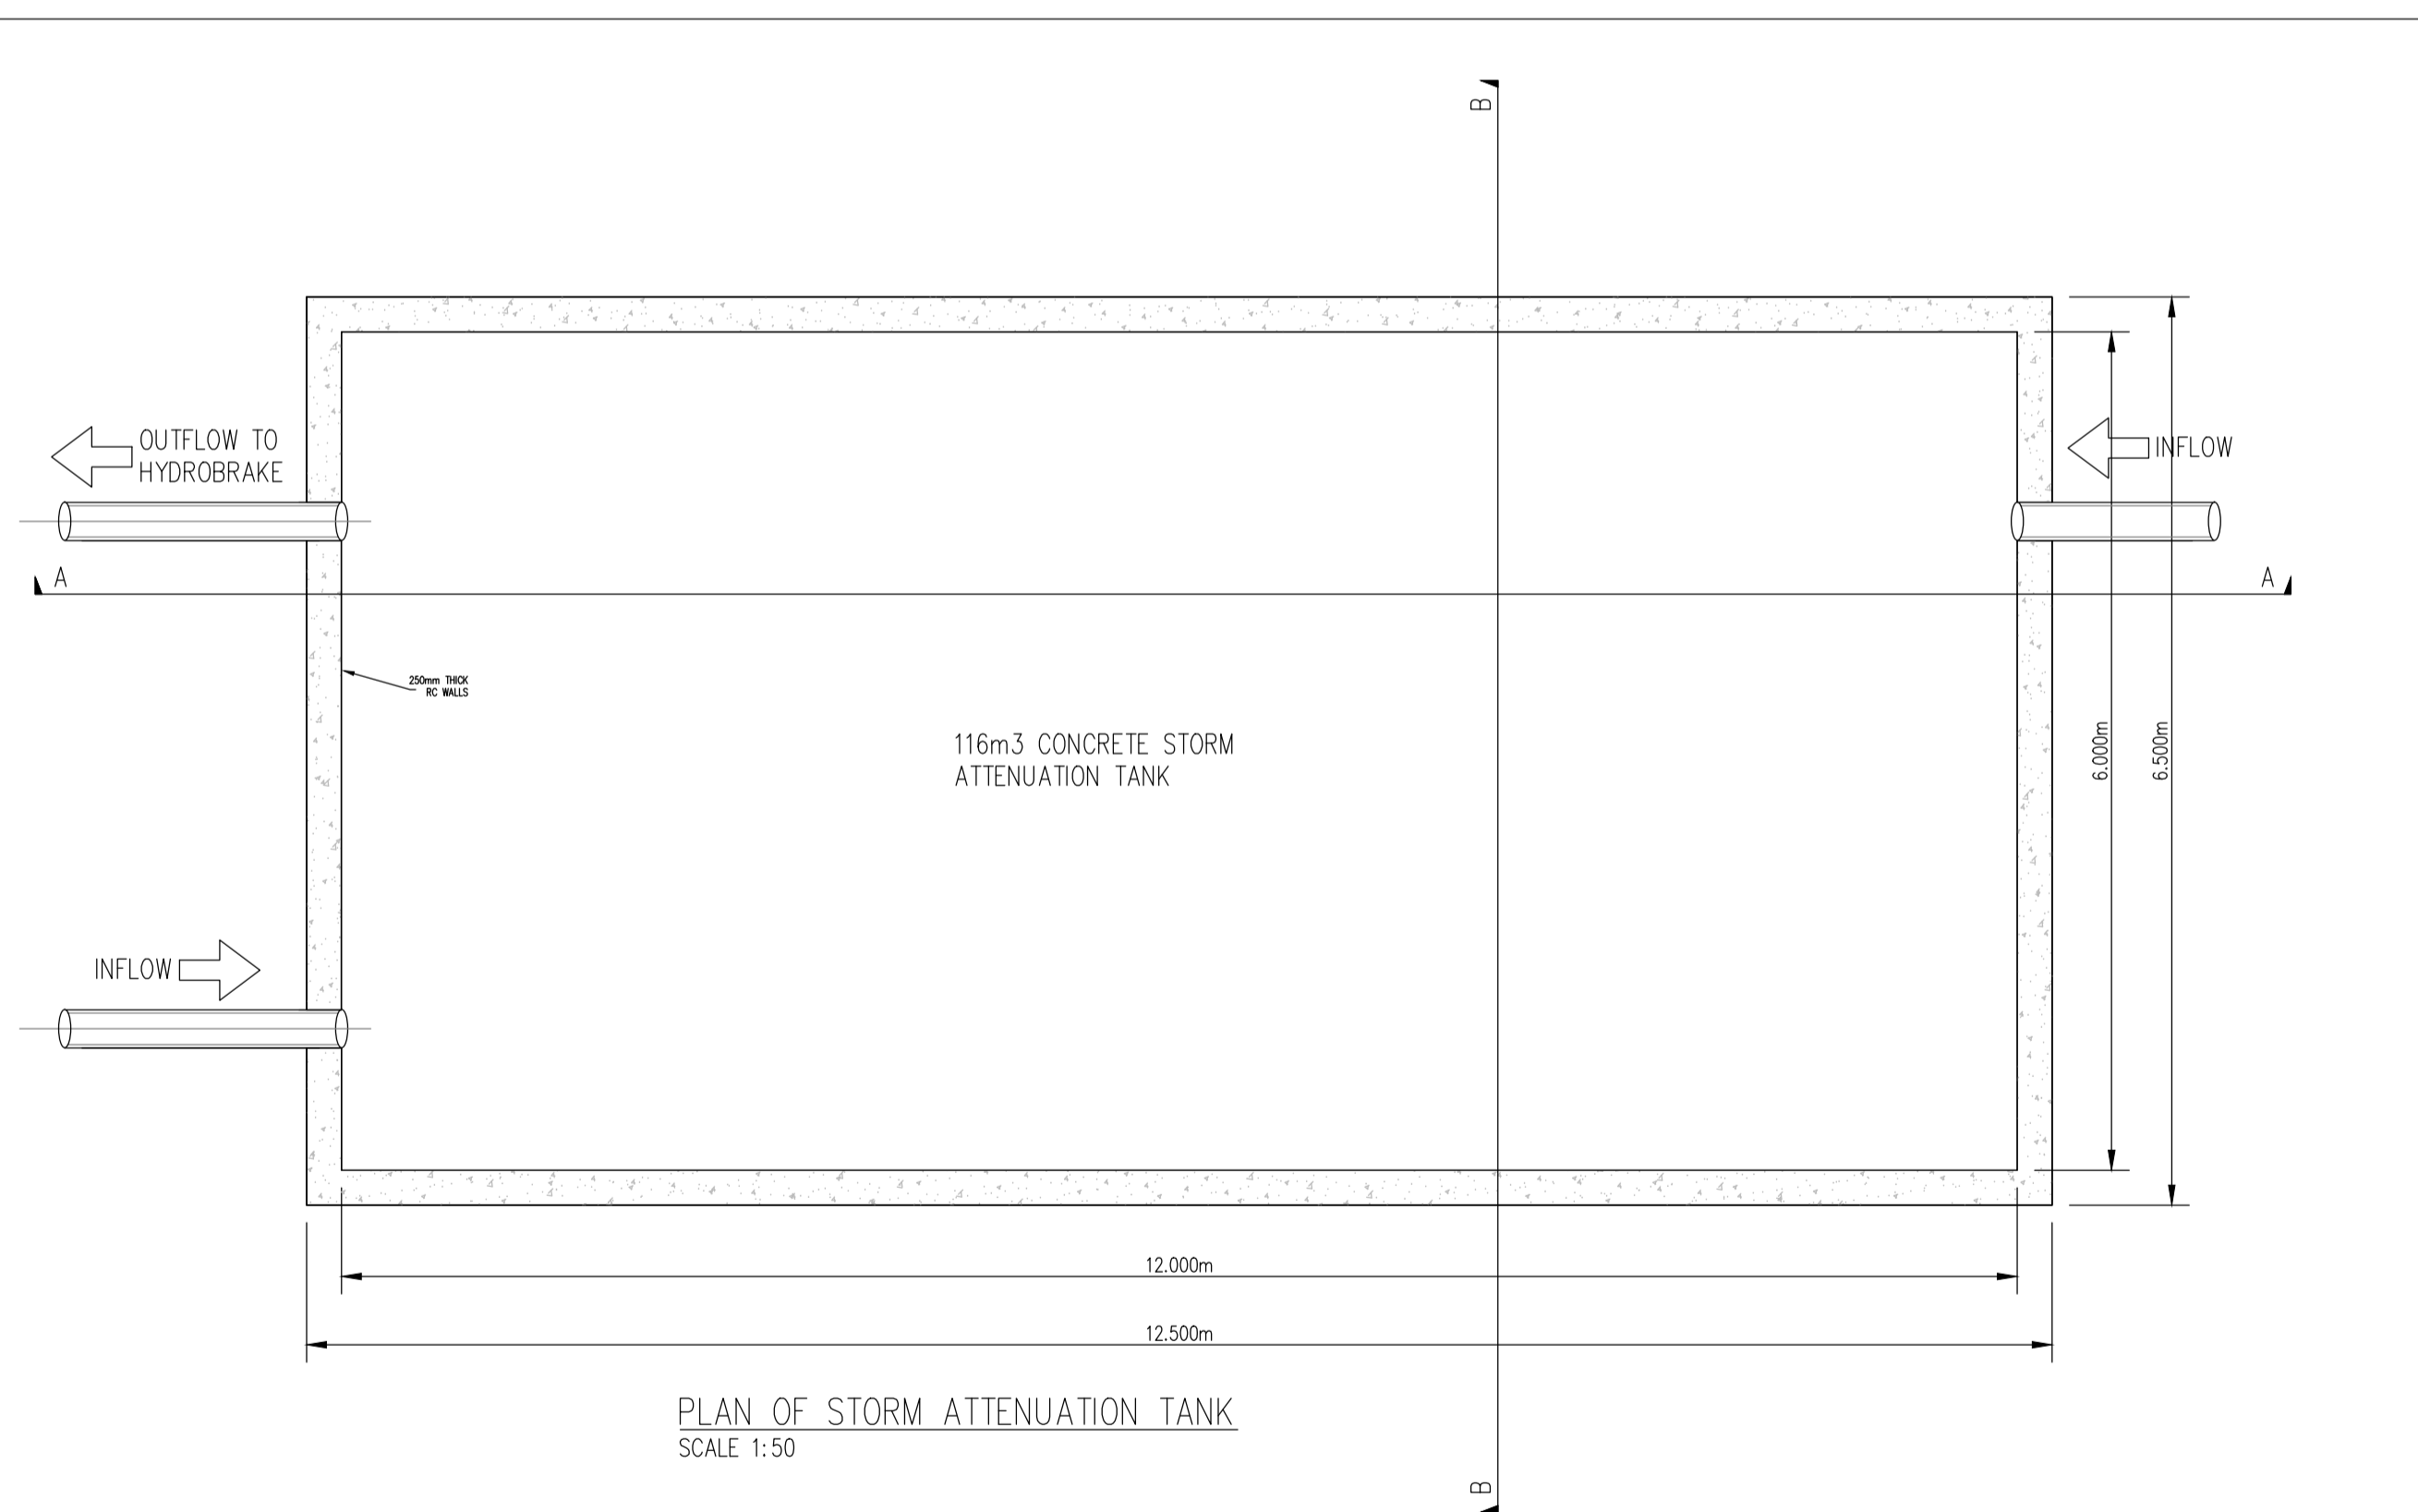

PLAN OF STORM ATTENUATION TANK
SCALE 1:50

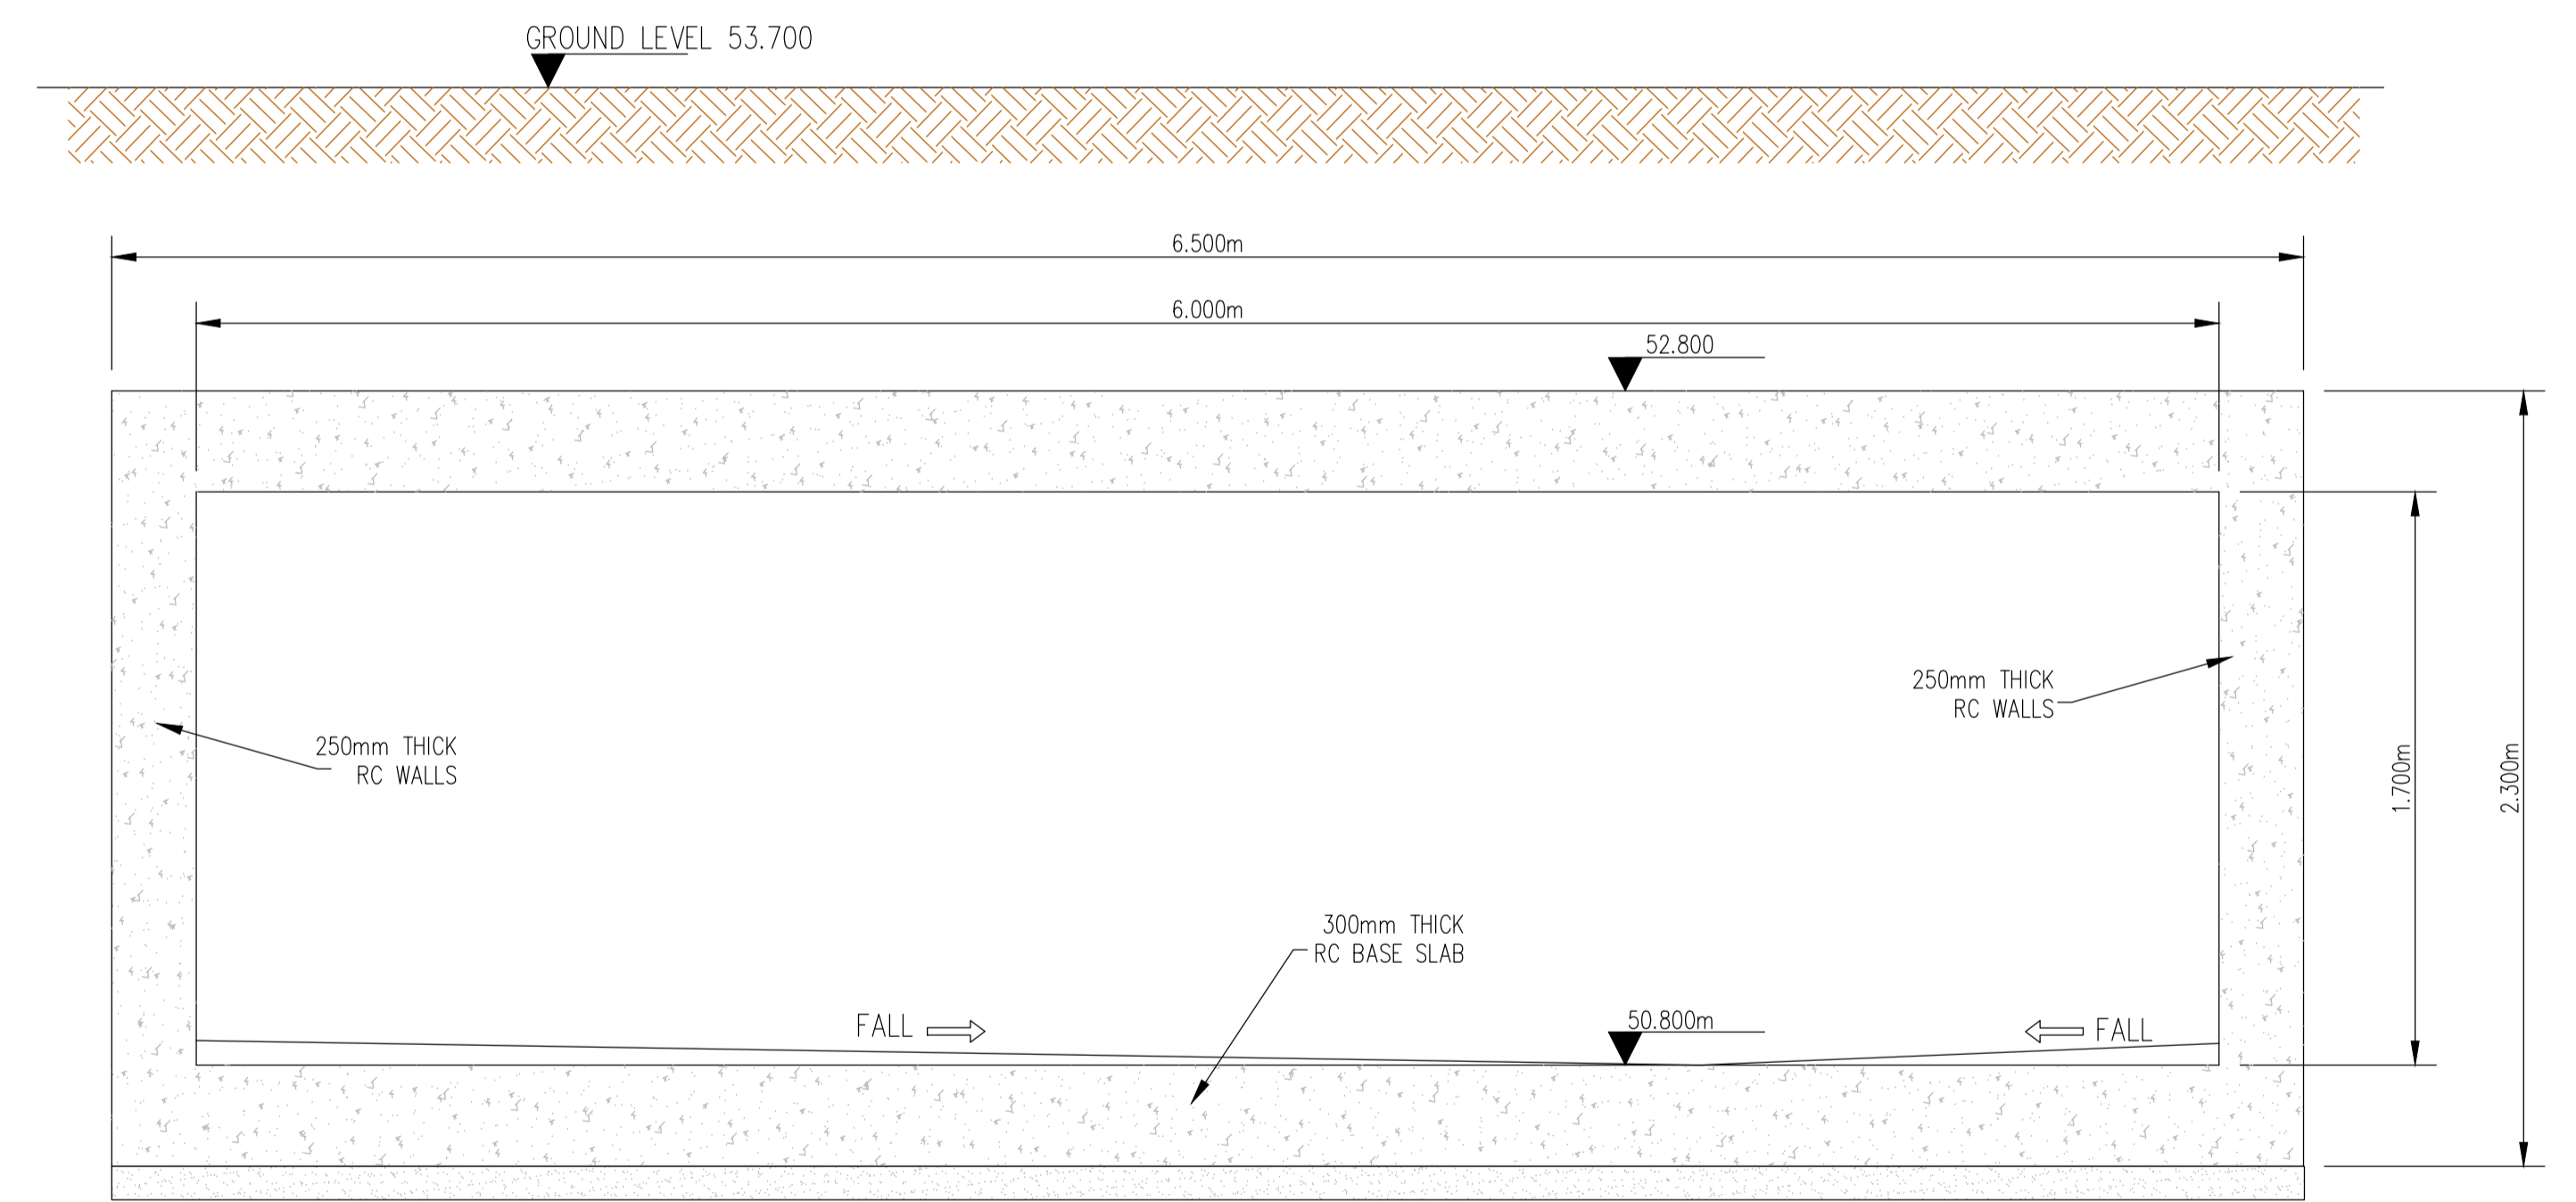

STORM ATTENUATION TANK – SECTION B-B
SCALE 1:20

Planning Drawing
Not for Construction
This drawing has been issued for information purposes only and must not be used for construction under any circumstances

- NOTES**
- For setting out refer to Architect's drawings.
 - This drawing to be read in conjunction with all other Architectural and Engineering drawings and all other relevant drawings and Specifications.
 - DO NOT SCALE THIS DRAWING. Use figured dimensions only.
 - No part of this document may be reproduced or transmitted in any form or stored in any retrieval system of any nature without the written permission as copyright holder except as agreed for use on the project for which the document was originally issued.
 - Ordnance Survey Ireland Licence Number EN 0074020

Rev. No.	Date	REVISION NOTE	Des. By	Chkd. By
A	2019-05-13	Levels updated	DF	GL
B	2020-07-26	RE-ISSUED FOR PLANNING	DD	GL

Client	Bartra Property (Castleknock) Limited			
Project	Brady's Public House Old Navan Road, Dublin 15, D15			
Title	Storm Attenuation Tank			
Des. By	Chkd. By	Apprd. By	Draw. No.	Revision
DF	GL	NB	B094-007	B
Date	Scale	AS SHOWN		
Oct 2018				

CS Consulting Group
DUBLIN | LONDON | LIMERICK

Head Office
19-22 Dame Street, Dublin 2.
T: +353 (0)1 5480863 F: +353 (0)1 9011355
e: info@csconsulting.ie
w: www.csconsulting.ie

Quality
Environment
Energy
Health & Safety

I.S. EN ISO 9001:2008
I.S. EN ISO 14001:2004
I.S. EN ISO 50001:2011
OHSAS 18001:2007