

Output Format:
 =====
 DWG_FULL

Output File:
 =====
 V_00_25326978_00000001.DWG

Map Series:
 =====
 1:1000

3130-21
 REVISION DATE = 30-Mar-2016
 SURVEY DATE = 31-Dec-1977
 LEVELLED DATE = 31-Dec-1991

3130-22
 REVISION DATE = 30-Mar-2016
 SURVEY DATE = 31-Dec-1978
 LEVELLED DATE = 31-Dec-1991

Clip Extent:
 =====
 LLX,LLY = 708430,738186
 LRX,LRY = 708762,738186
 ULX,ULY = 708430,738432
 URX,URY = 708762,738432


Projection:
 =====
 ITM

ITM Centre Point Co-ordinate:
 =====
 X,Y = 708596,738309

Extraction Date:
 =====
 27-Apr-2018

Copyright:
 =====
 © Suirbhéireacht Ordanáis Éireann, 2018
 © Ordnance Survey Ireland, 2018


Copyright:
 =====
 © Suirbhéireacht Ordanáis Éireann, 2010
 © Ordnance Survey Ireland, 2010

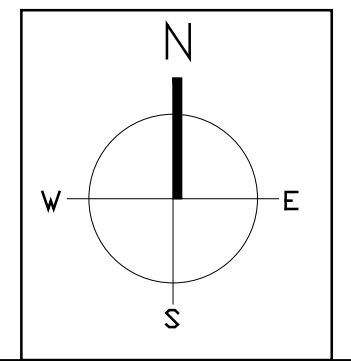

DISCLAIMER:
 TODD ARCHITECTS CONFIRM THAT RECIPIENTS CAN ONLY RELY ON APPROVED CONTROLLED DOCUMENT FORMATS IN CONSTRUCTION PROJECTS. CONTROLLED DOCUMENT FORMATS INCLUDE ORIGINAL HARD COPY DRAWINGS ISSUED BY TODD ARCHITECTS, OR UNPRINTED PDF/DWF IMAGES OF DRAWINGS RECEIVED FROM TODD ARCHITECTS. TODD ARCHITECTS CANNOT ENSURE THE ACCURACY OF DRAWINGS, USED IN AN UNCONTROLLED DOCUMENT FORMAT WHICH MAY BE ALTERED OR MISINTERPRETED AS A RESULT OF HUMAN ERROR ON THE PART OF THE RECIPIENT, OR AS A RESULT OF THE INCOMPATIBILITY OF COMPUTER SYSTEMS WHEN OPENING OR PRINTING COMPUTER AIDED DRAWINGS. UNCONTROLLED DOCUMENT FORMATS INCLUDE: COMPUTER AIDED DESIGN FILES, PRINTS WHICH HAVE BEEN CREATED BY THE RECIPIENT FROM NON-CONTROLLED FILE FORMATS, PHOTOCOPIES OF ORIGINAL HARD COPY DRAWINGS FROM TODD ARCHITECTS, DRAFT DRAWINGS SUPPLIED BY TODD ARCHITECTS FOR INFORMATION PURPOSES ONLY. TODD ARCHITECTS ACCEPT NO RESPONSIBILITY FOR ANY LOSS OR DAMAGE ARISING AS A RESULT OF RELIANCE BY THE RECIPIENT OR ANY THIRD PARTY ON UNCONTROLLED DOCUMENT FORMATS, RELIANCE UPON WHICH WILL BE ENTIRELY AT THE RISK OF THE RECIPIENT.

SITE LOCATION MAP

Scale 1:1000

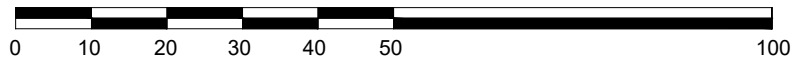

DRAWING KEY

— Delineates Site Boundary

CONTRACTORS ARE RESPONSIBLE FOR THE VERIFICATION OF ALL DIMENSIONS ON SITE AND THE ARCHITECT IS TO BE INFORMED OF ANY DISCREPANCY. DO NOT SCALE FROM THIS DRAWING. USE FIGURED DIMENSIONS ONLY.

01 Rev no:		13.08.20 Date:		PLANNING ISSUE Amendment:		AS Drwn by:		PL Chk'd by:		TODD ARCHITECTS 11 PEMBROKE LANE DUBLIN D02 CX82 T +353 (1) 6620 500 E INFO@TODDARCH.IE		
Status:		Date:		Dwn by:		Ckd by:		Client:		Project Name:		
PLANNING		13/08/2020		AS		PL		BARTRA PROPERTY (CASTLEKNOCK) LTD		DEVELOPMENT AT OLD NAVAN ROAD , DUBLIN 15		
Scale:		Page:		Drawing Title:		Drawing No:		Revision:				
1:1000		A3		SITE LOCATION MAP		18038-ZZ-100-100		01				