
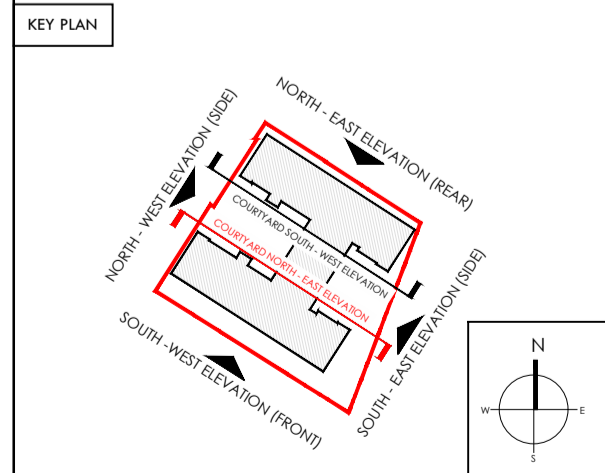


Outline of previously approved  
planning permission Reg. Ref.  
FW16A/0079 / An Bord Pleanála  
Reg. Ref. PL06F.248037


Outline of previously approved planning  
permission Reg. Ref. FW16A/0079 /  
An Bord Pleanála Reg. Ref. PL06F.248037

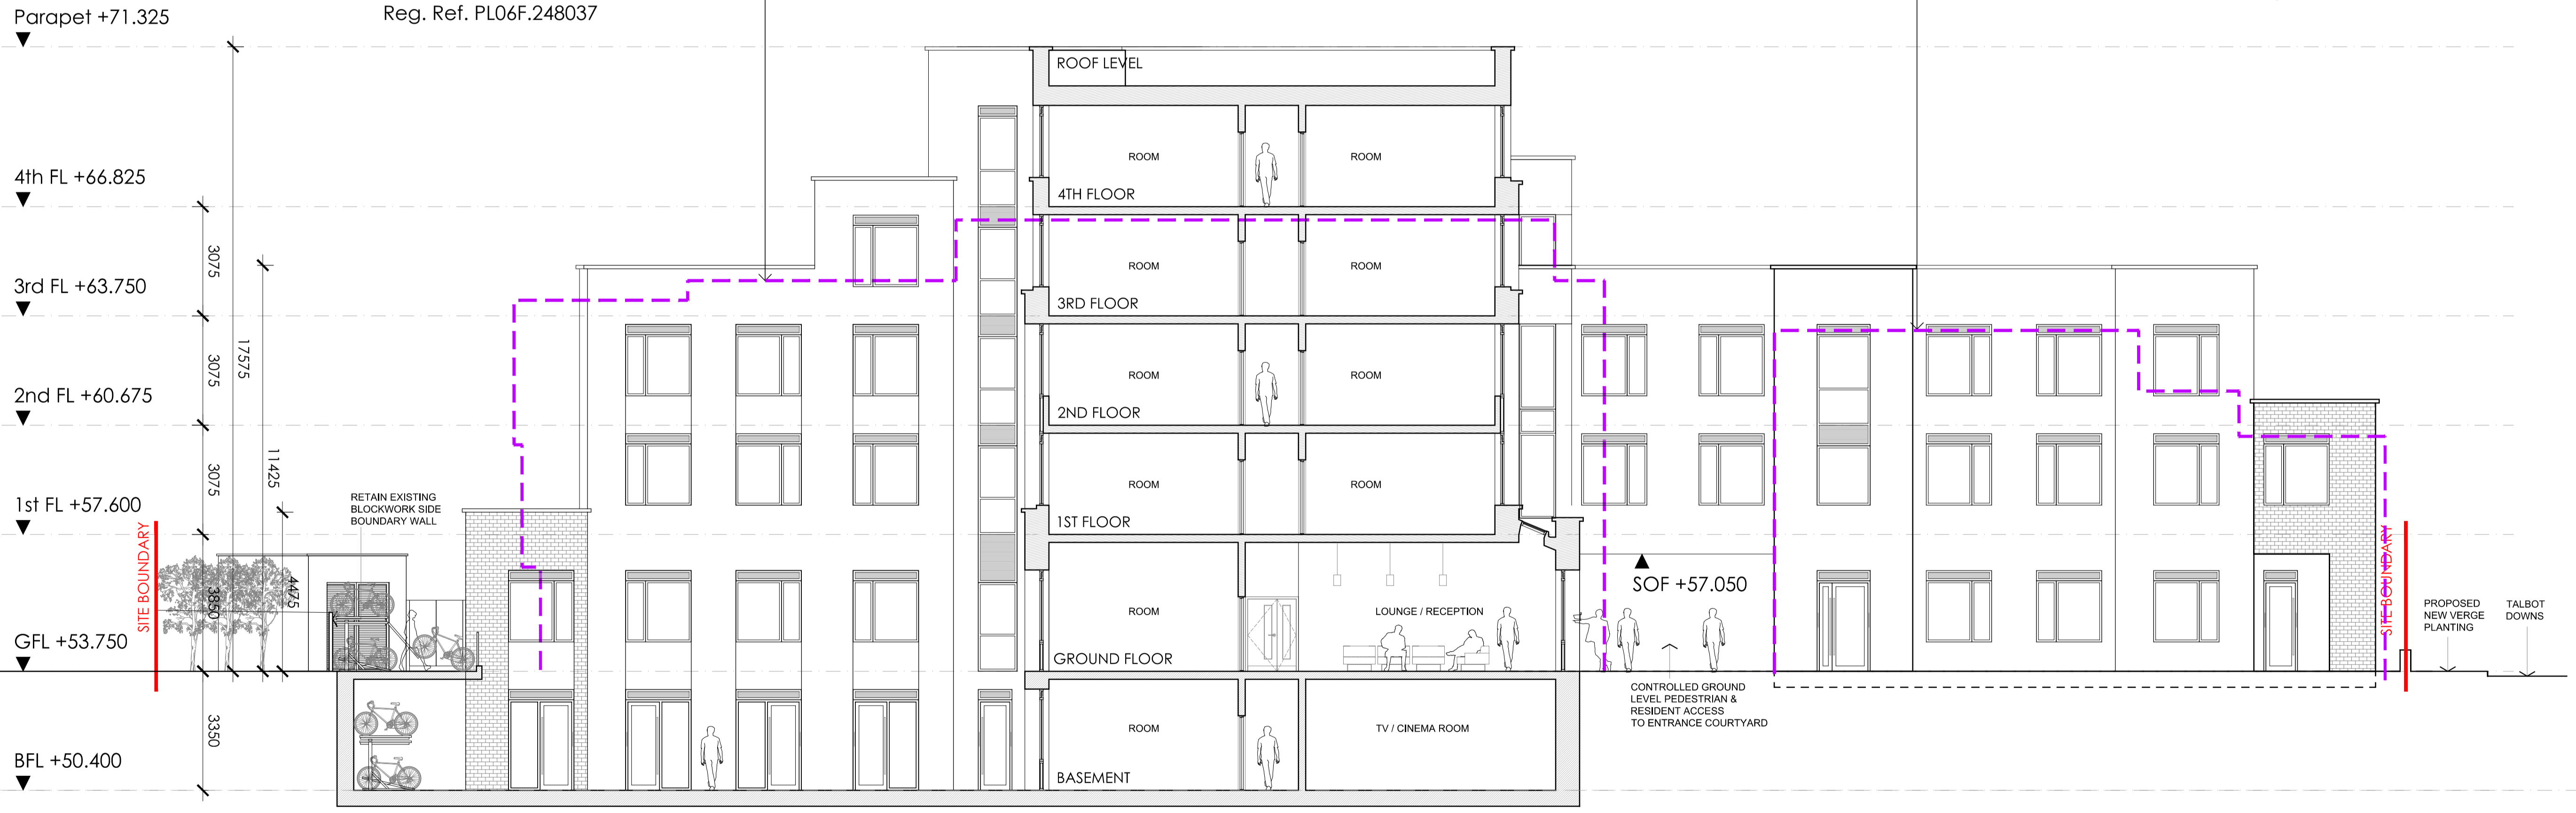

**DISCLAIMER:**  
TODD ARCHITECTS CONFIRM THAT RECIPIENTS CAN ONLY RELY ON APPROVED CONTROLLED DOCUMENT FORMATS IN CONSTRUCTION PROJECTS. CONTROLLED DOCUMENT FORMATS INCLUDE ORIGINAL HAND COPY DRAWINGS ISSUED BY TODD ARCHITECTS, OR IMPRINTED PDF IMAGES OF DRAWINGS RECEIVED FROM TODD ARCHITECTS. TODD ARCHITECTS CANNOT ENSURE THE ACCURACY OF DRAWINGS, USED IN AN UNCONTROLLED DOCUMENT FORMAT WHICH MAY BE ALTERED OR MISINTERPRETED AS A RESULT OF HUMAN ERROR ON THE PART OF THE RECIPIENT, OR AS A RESULT OF THE INCOMPATIBILITY OF COMPUTER SYSTEMS WHEN OPENING OR PRINTING COMPUTER AIDED DRAWINGS. UNCONTROLLED DOCUMENT FORMATS INCLUDE: COMPUTER AIDED DESIGN FILES, PRINTS WHICH HAVE BEEN CREATED BY THE RECIPIENT FROM NON-CONTROLLED FILE FORMATS, PHOTOCOPIES OF ORIGINAL HAND COPY DRAWINGS FROM TODD ARCHITECTS, DRAFT DRAWINGS SUPPLIED BY TODD ARCHITECTS FOR INFORMATION PURPOSES ONLY. TODD ARCHITECTS ACCEPT NO RESPONSIBILITY FOR ANY LOSS OR DAMAGE ARISING AS A RESULT OF RELIANCE BY THE RECIPIENT OR ANY THIRD PARTY ON UNCONTROLLED DOCUMENT FORMATS, RELIANCE UPON WHICH WILL BE ENTIRELY AT THE RISK OF THE RECIPIENT.

CONTRACTORS ARE RESPONSIBLE FOR THE VERIFICATION OF ALL DIMENSIONS ON SITE AND THE ARCHITECT IS TO BE INFORMED OF ANY DISCREPANCY. DO NOT SCALE FROM THIS DRAWING. USE FIGURED DIMENSIONS ONLY.

**DRAWING KEY**  
— Delineates Site Boundary  
- - - Delineates Outline of previously approved planning permission Reg. Ref. FW16A/0079 / An Bord Pleanála Reg. Ref. PL06F.248037

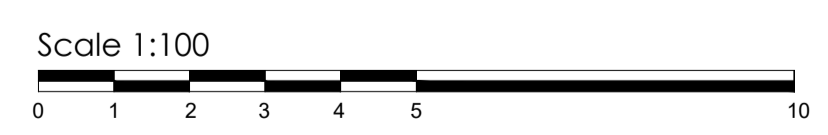

03 10.08.20 PLANNING ISSUE		AS	PL	TODD ARCHITECTS THE OLD BARRACKS 4A, LAD LANE, HAGAN'S COURT DUBLIN 2, D02 TR07 T: +353 (0) 8600 500 E: INFO@TODDARCH.IE	
Rev no:	Date:	Amendment:	Drawn by:	Checked by:	Scale: 1:100
AS	PL	AS	PL	Page: A1	Drawing No: 18038-ZZ-300-106
Project Name: BARTRA PROPERTY (CASTLEKNOCK) LTD				Revision: 03	
Date: 10/08/2020				Project Name: DEVELOPMENT AT OLD NAVAN ROAD, DUBLIN 15	
Drawing Title: Courtyard North East Sectional Elevation				Section B-B	